
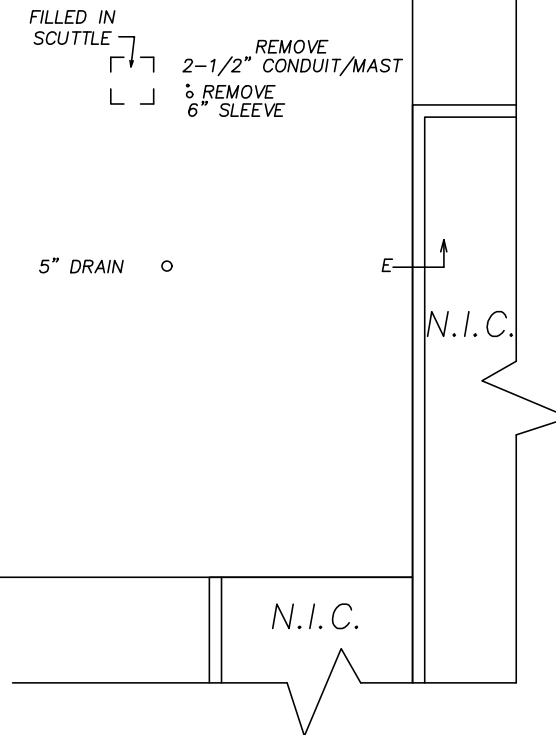
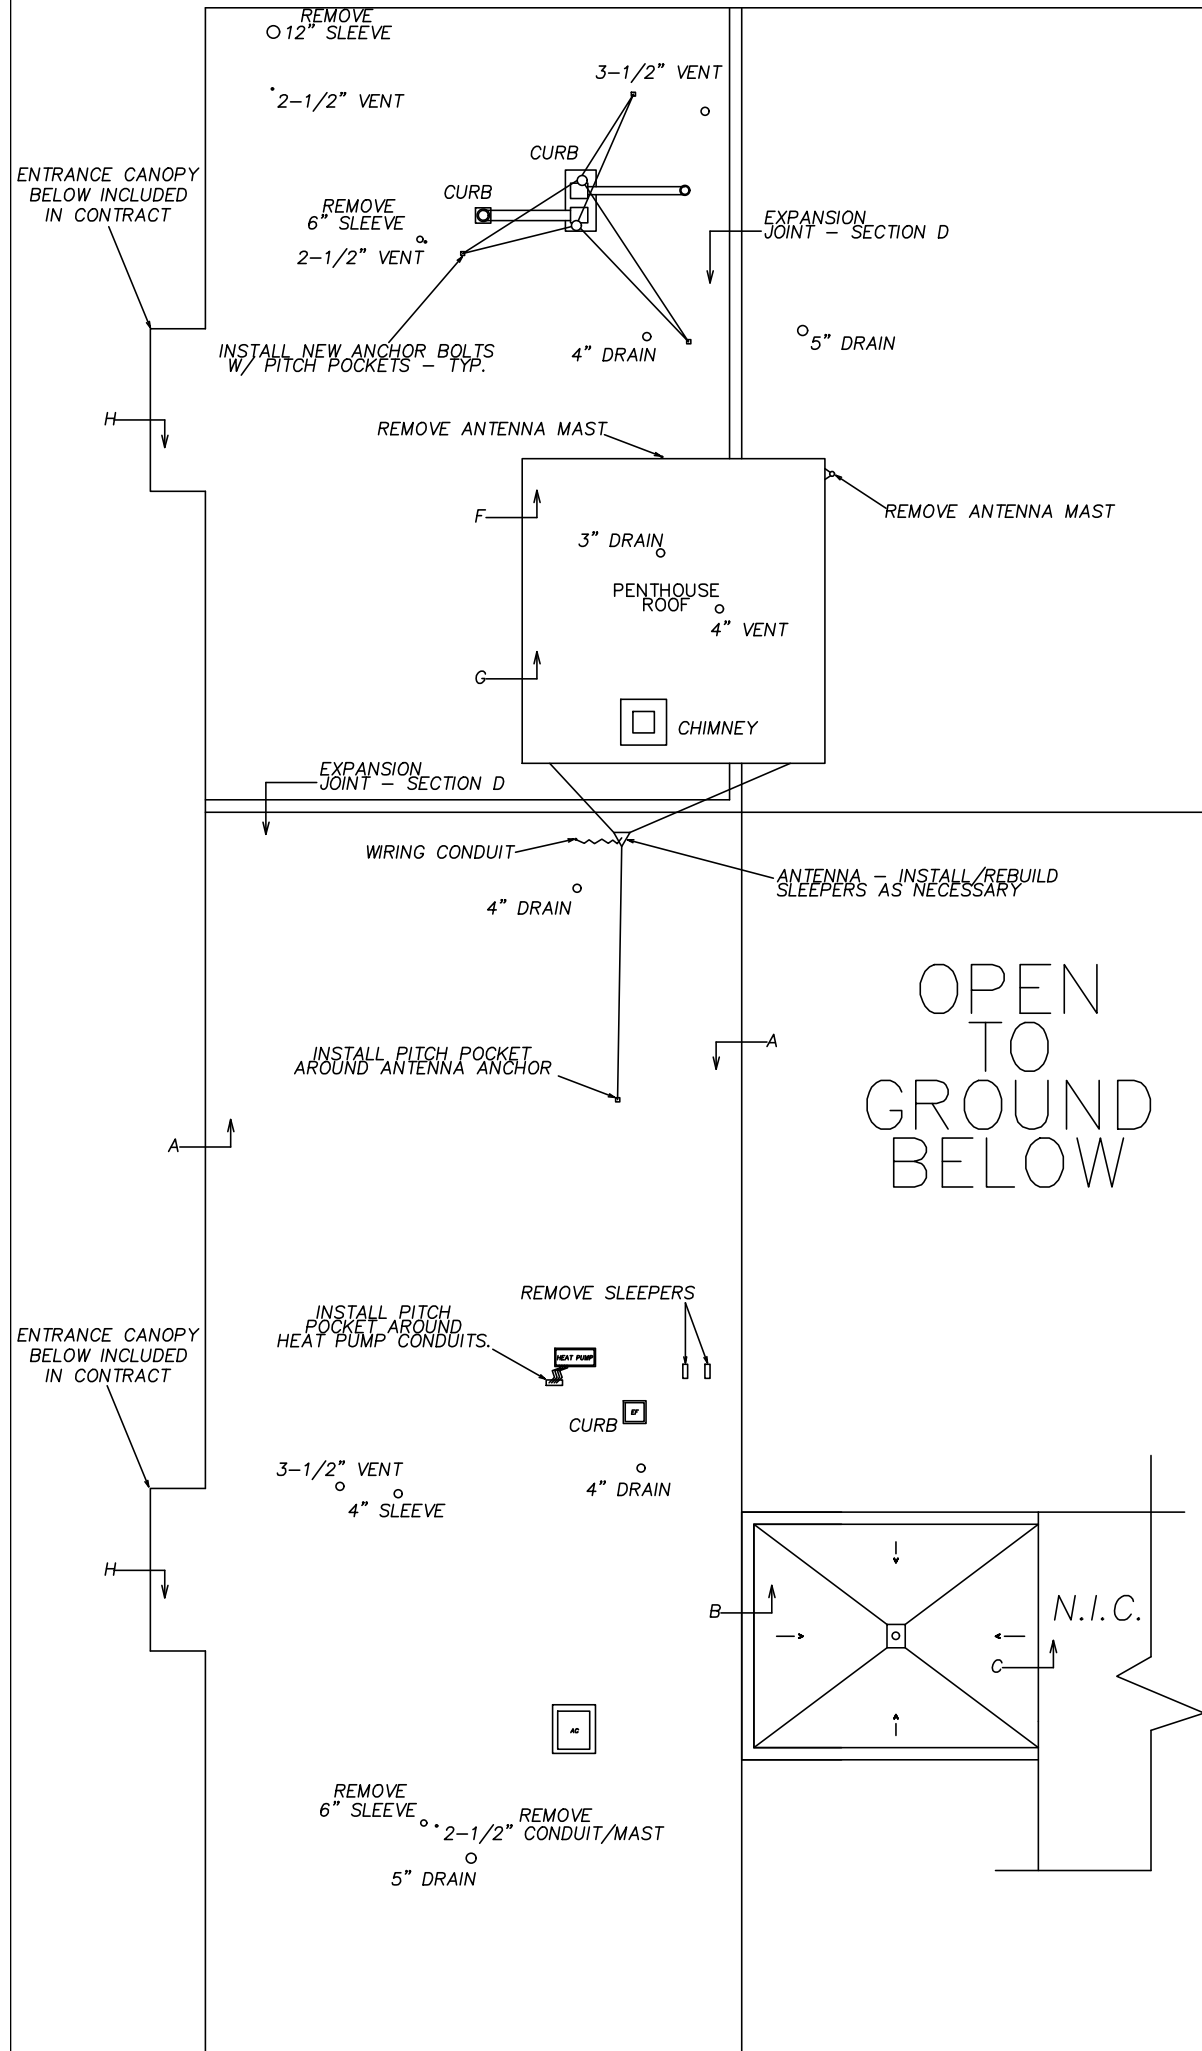


ROOF PLAN

APPROX. 17,125 SF

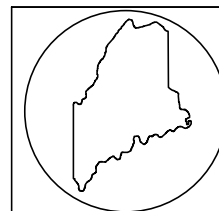

UNIVERSITY OF MAINE

OFFICE OF FACILITIES MANAGEMENT
ENGINEERING DIV. (207) 581-2682

5765 SERVICE BLDG. RM. 118
ORONO, ME. 04469-5765

PROJECT:

BARROWS HALL ROOF REPLACEMENT


DR. BY:
B.H.FOLEY

APP'D. BY:


SCALE:
NOT TO SCALE

DATE:
3/28/20

DWG:
1 OF 12

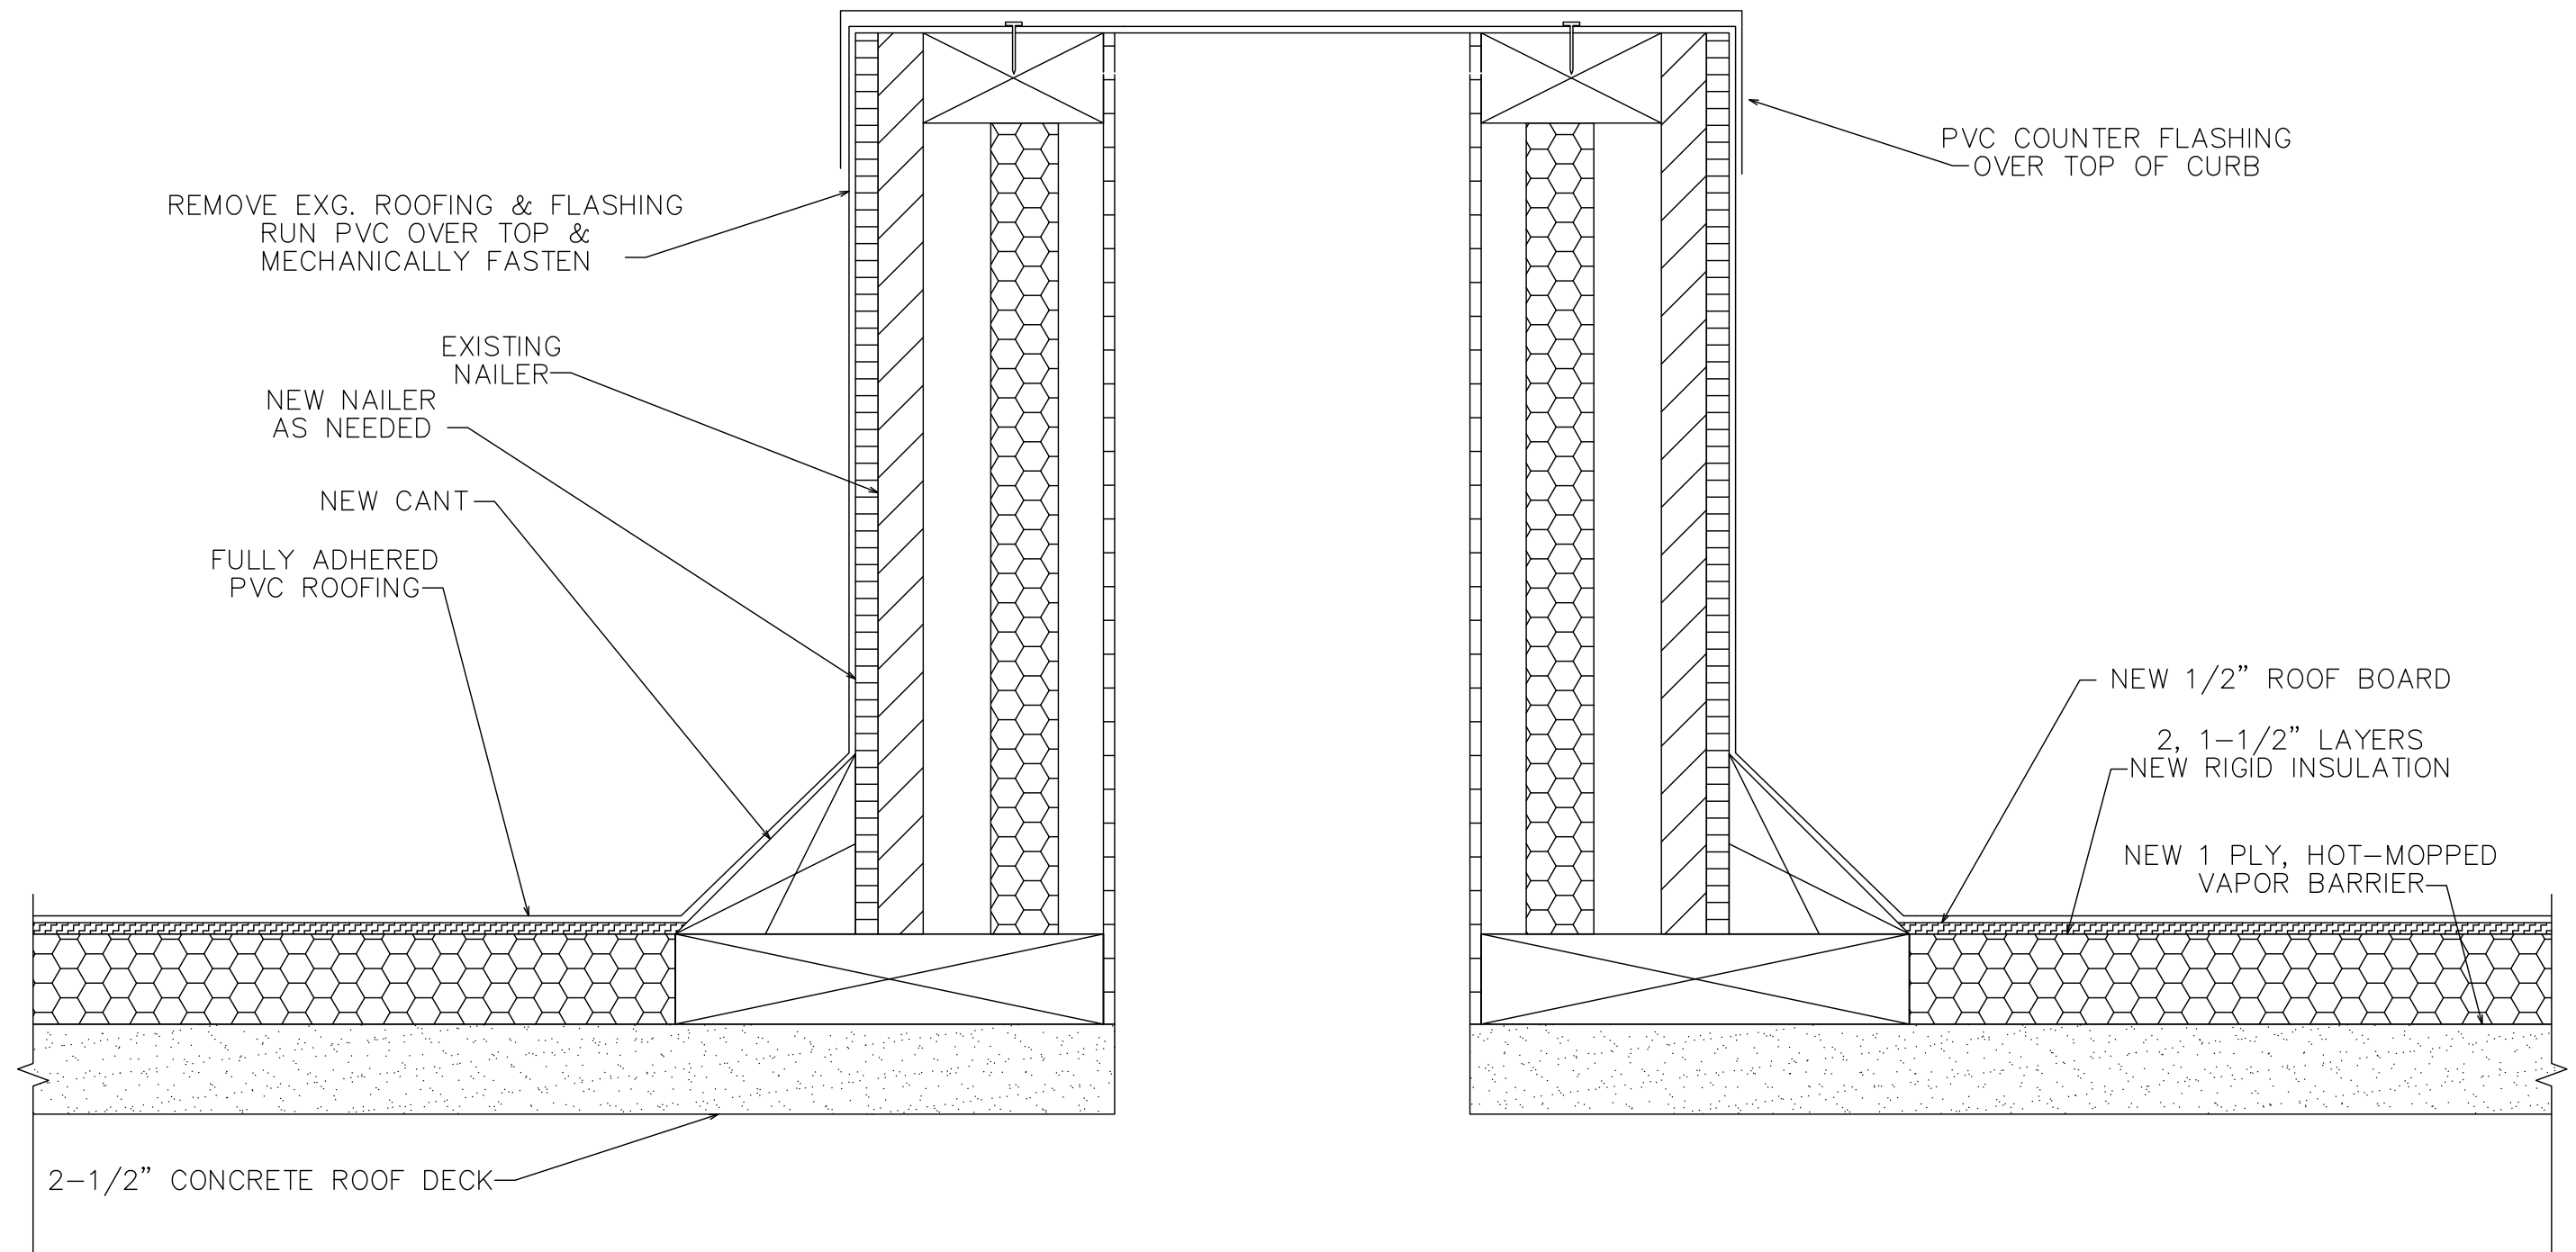

CURB DETAIL

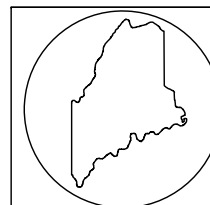

UNIVERSITY OF MAINE

OFFICE OF FACILITIES MANAGEMENT
ENGINEERING DIV. (207) 581-2682

5765 SERVICE BLDG. RM. 118
ORONO, ME. 04469-5765

PROJECT:

BARRROWS HALL ROOF REPLACEMENT



DR. BY:
B.H.FOLEY

APP'D. BY:

SCALE:
NOT TO SCALE

DATE:
3/28/20

DWG:
2 OF 12

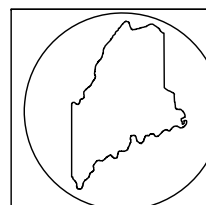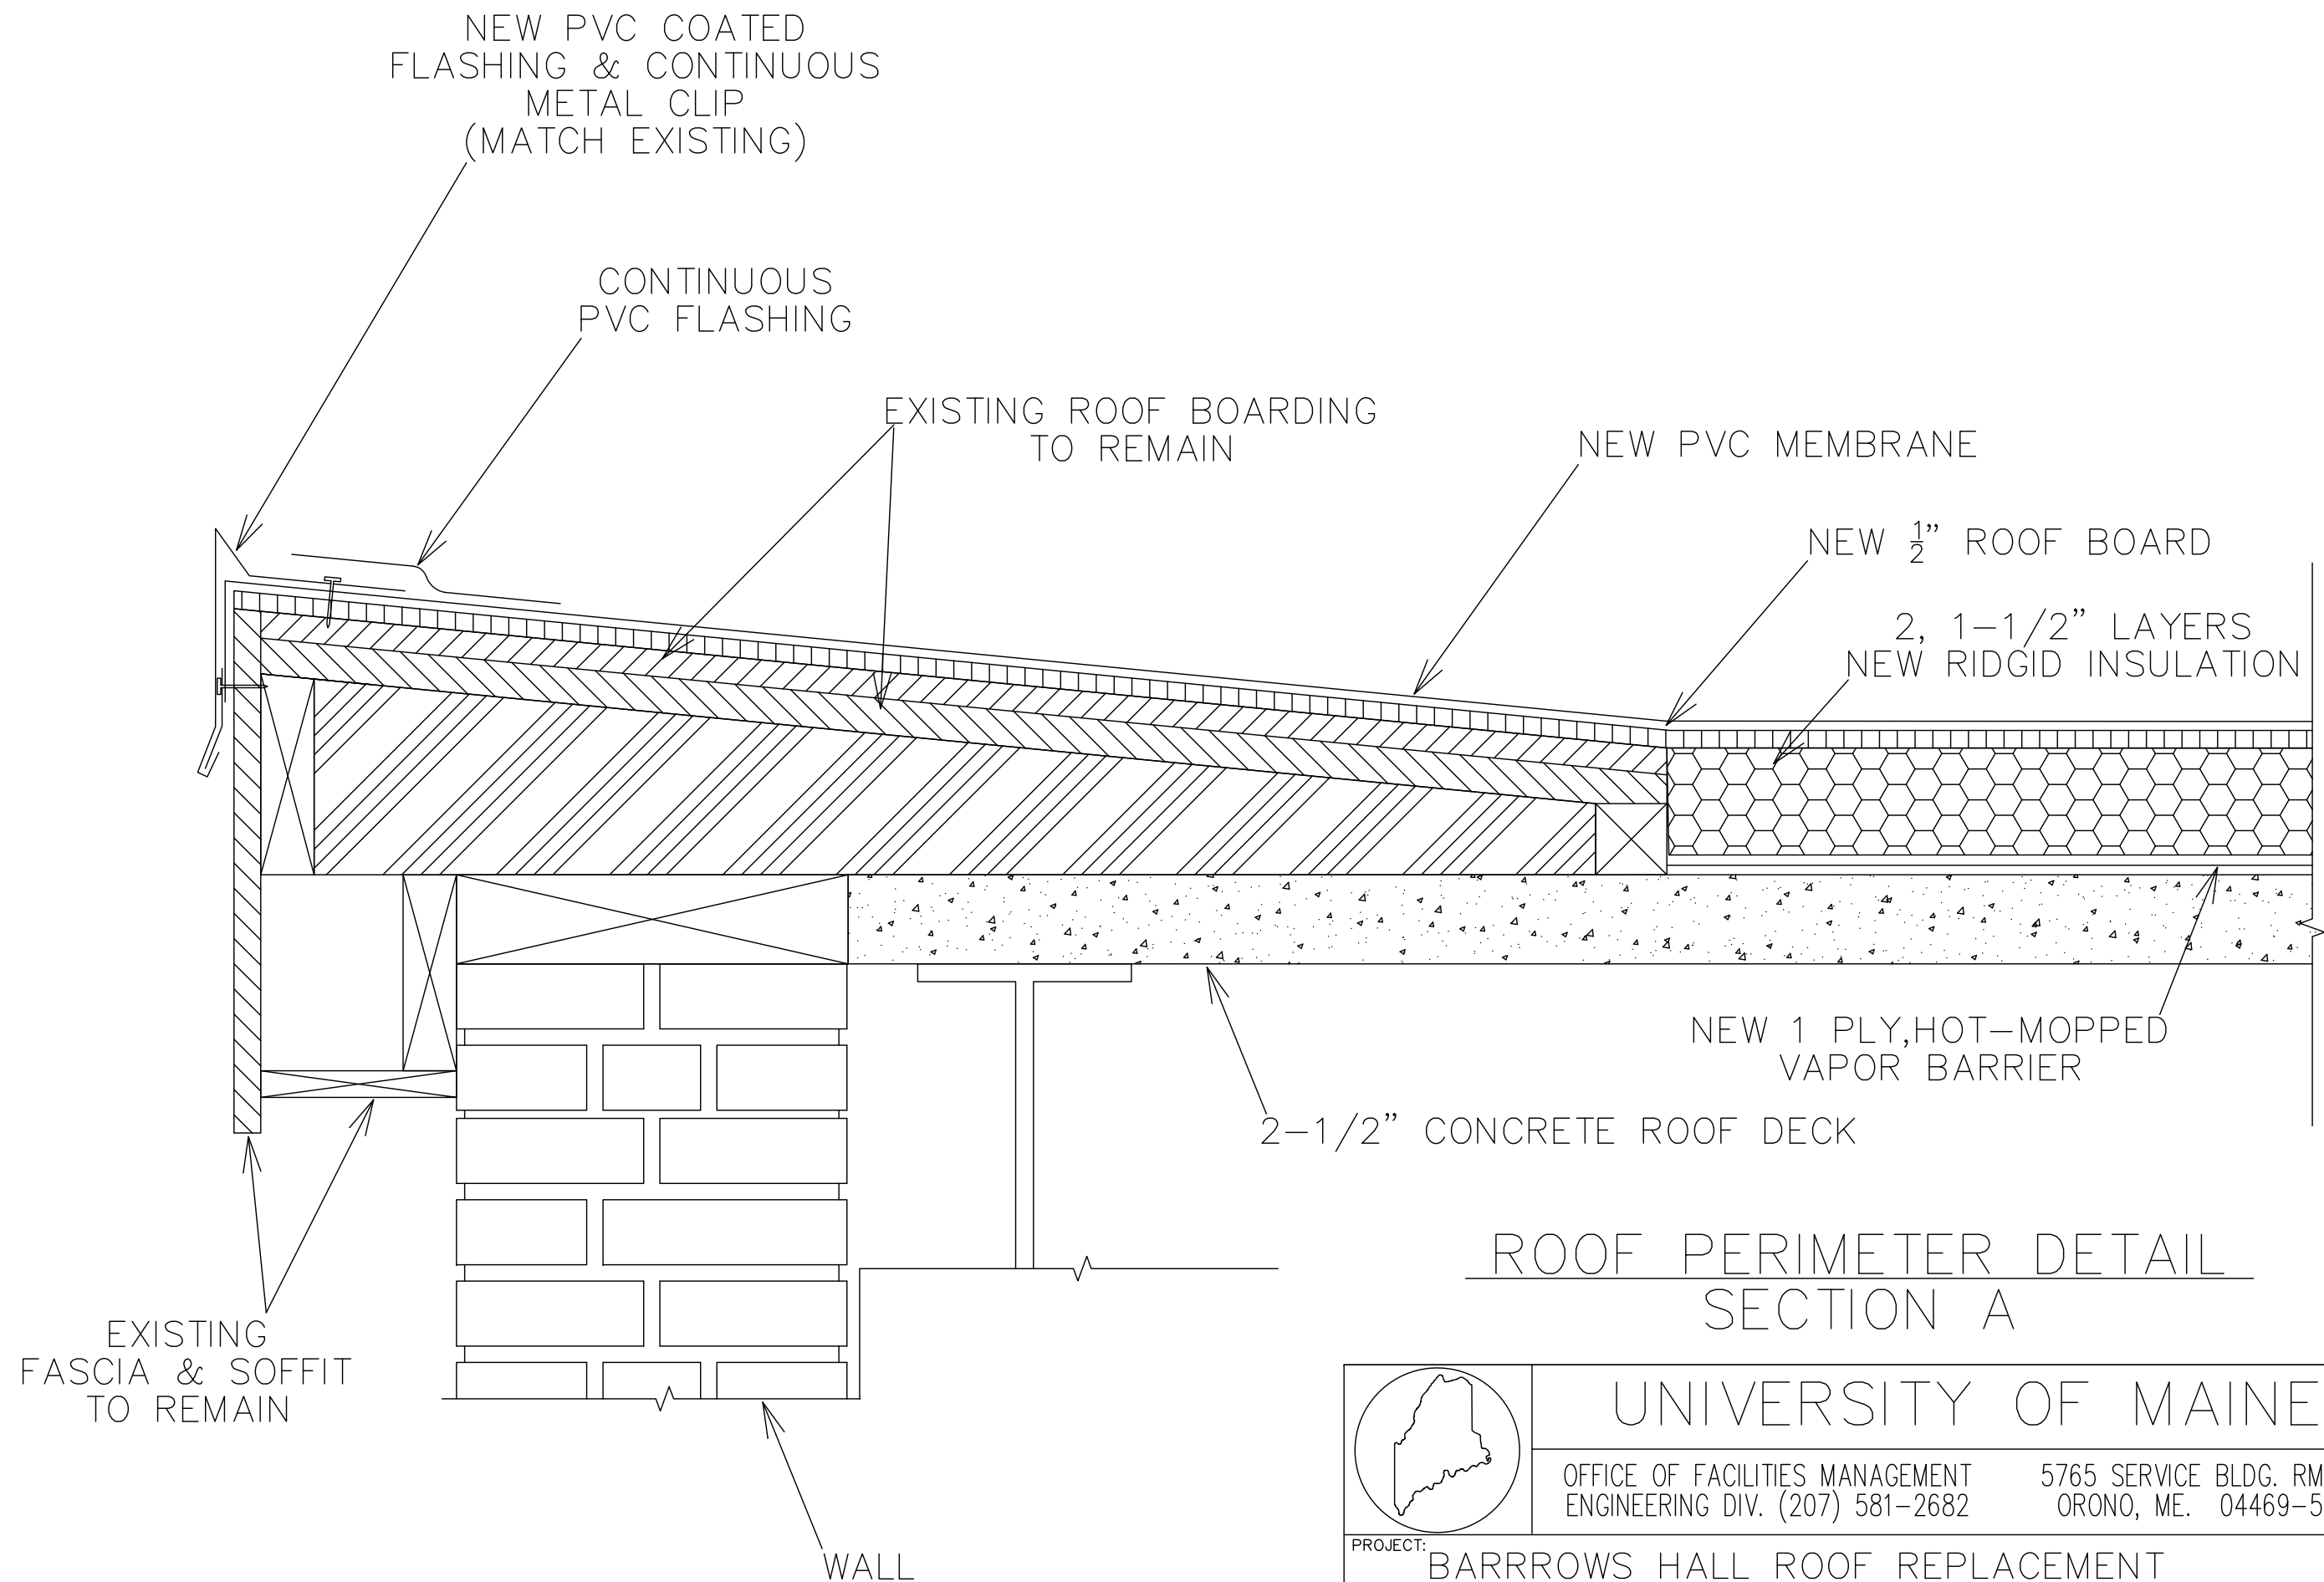

UNIVERSITY OF MAINE

OFFICE OF FACILITIES MANAGEMENT
ENGINEERING DIV. (207) 581-2682

5765 SERVICE BLDG. RM. 118
ORONO, ME. 04469-5765

PROJECT:

BARRROWS HALL ROOF REPLACEMENT



DR. BY:
B.H.FOLEY

APP'D. BY:

SCALE:
NOT TO SCALE

DATE:
3/28/20

DWG:
3 OF 12

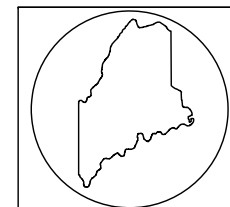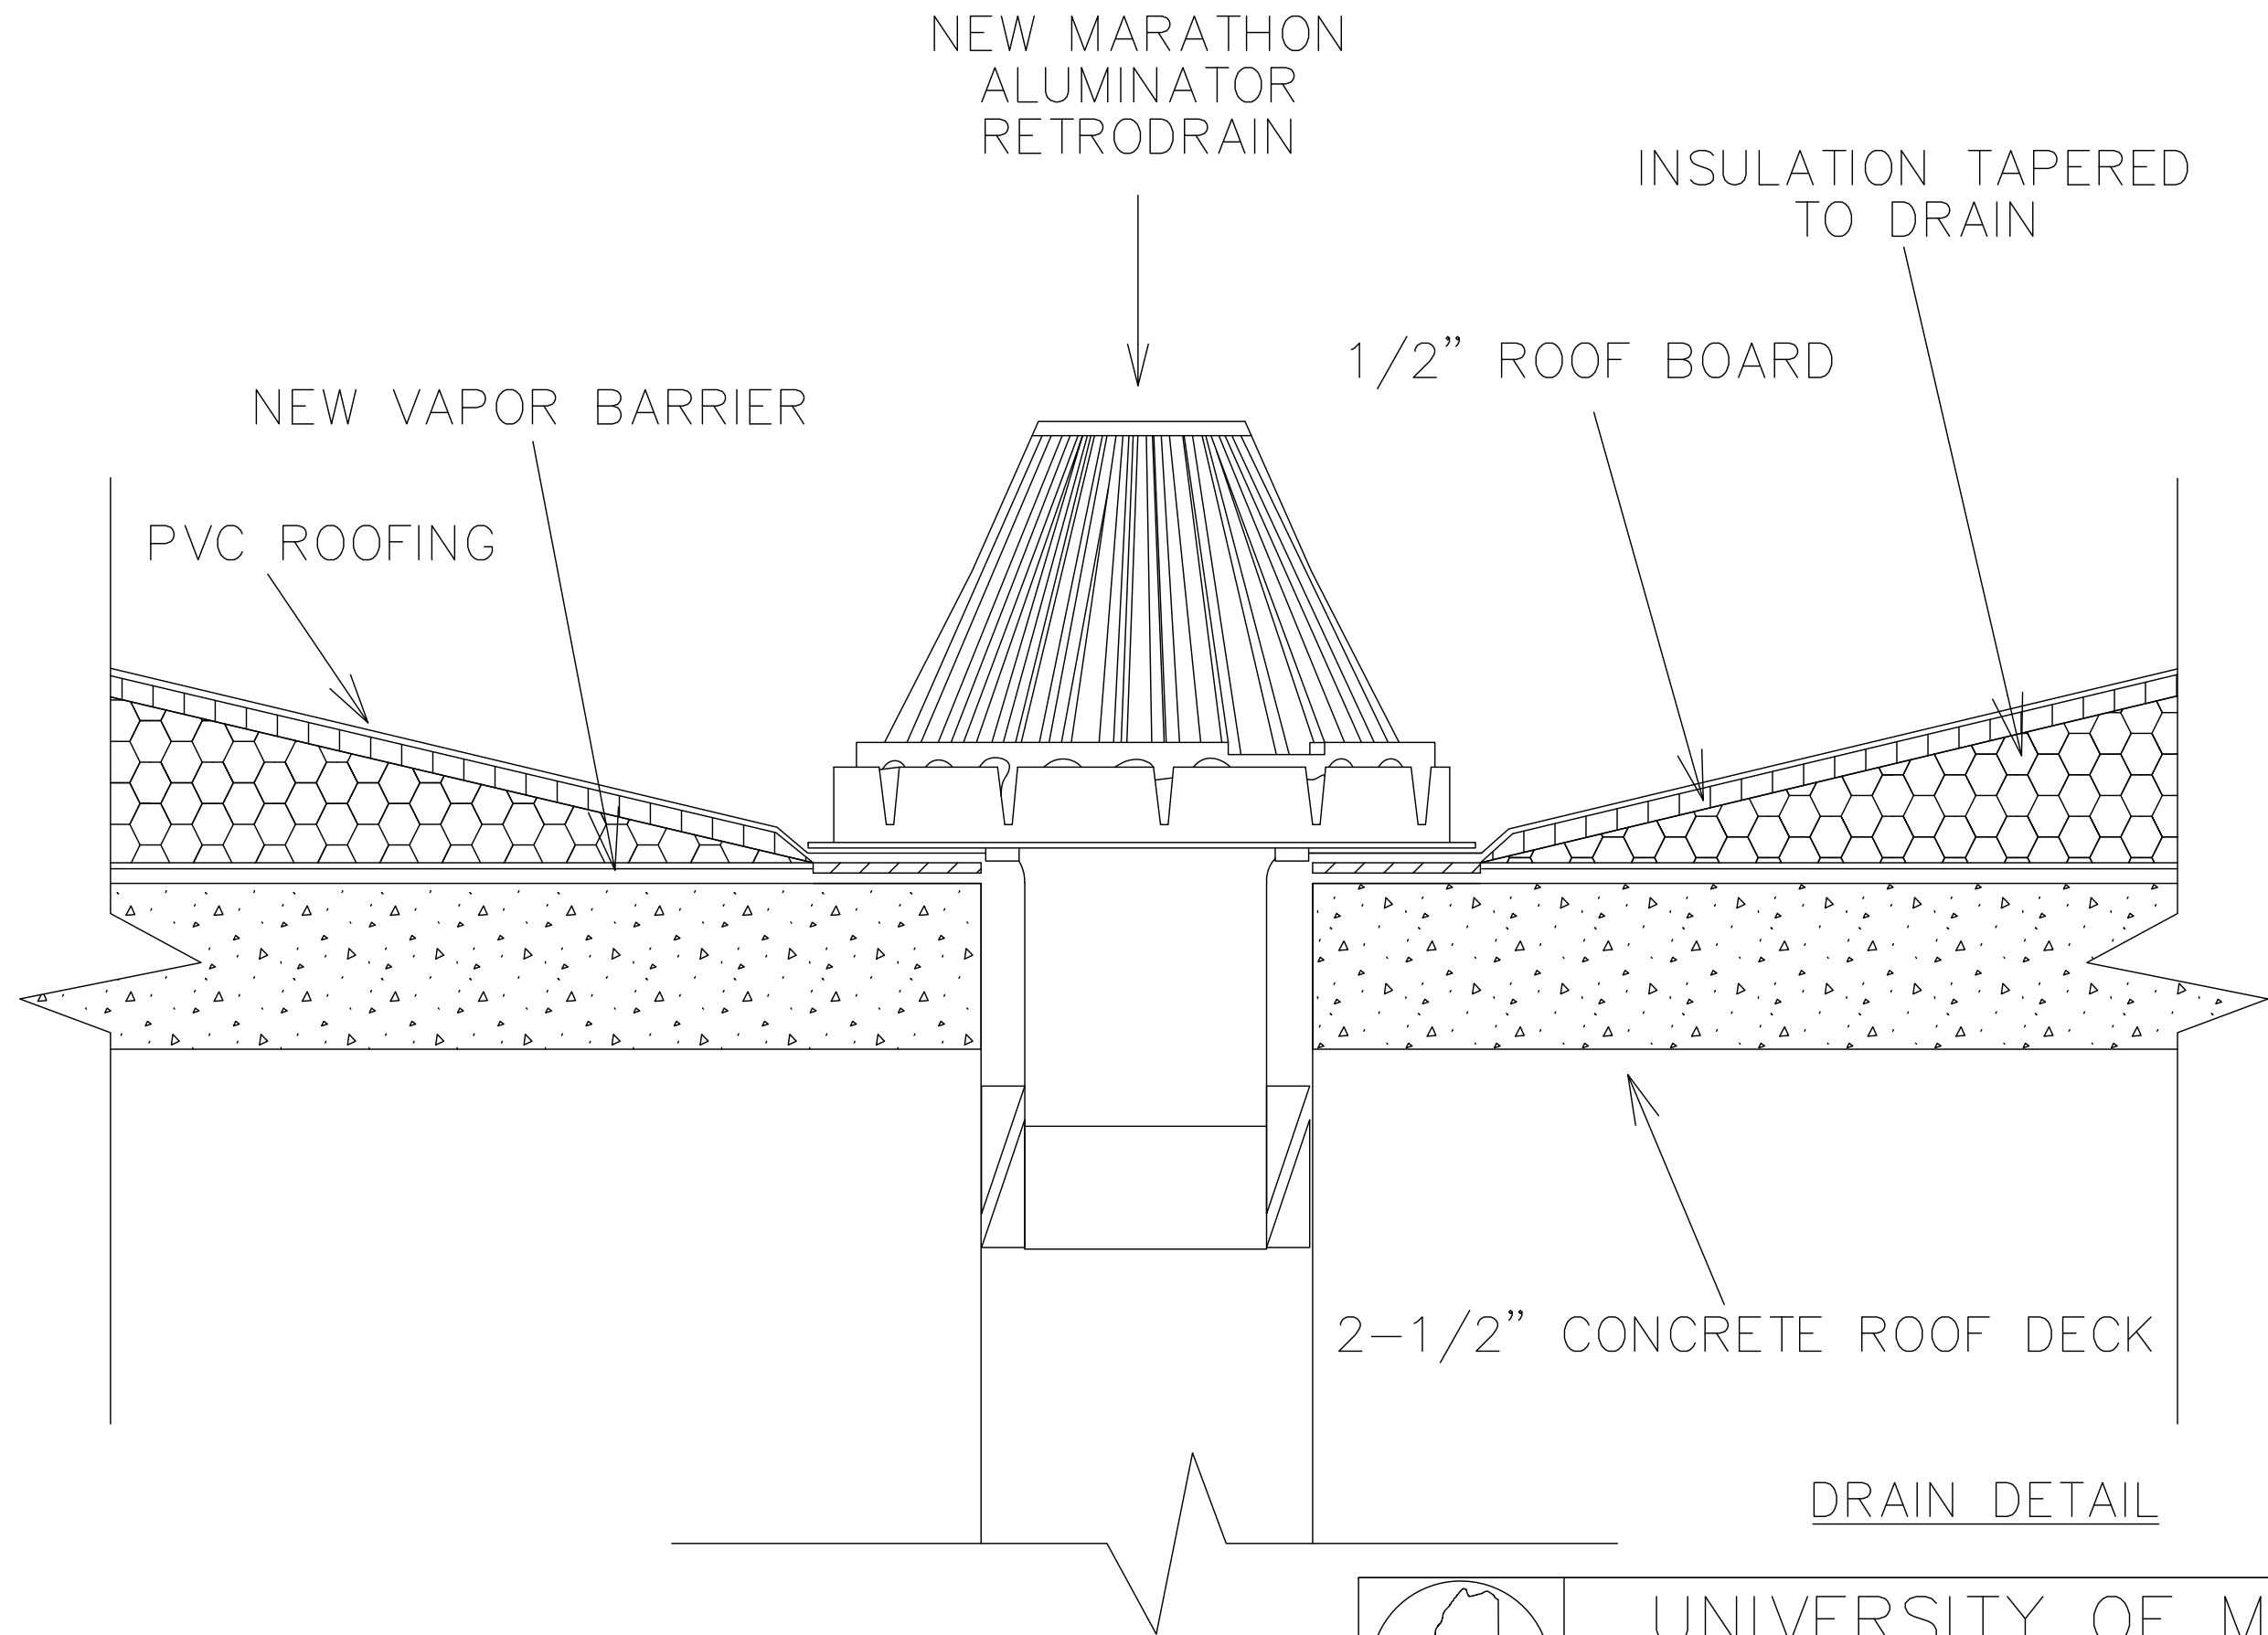

UNIVERSITY OF MAINE

OFFICE OF FACILITIES MANAGEMENT
ENGINEERING DIV. (207) 581-2682

5765 SERVICE BLDG. RM. 118
ORONO, ME. 04469-5765

PROJECT:

BARRROWS HALL ROOF REPLACEMENT



DR. BY:
B.H.FOLEY

APP'D. BY:

SCALE:
NOT TO SCALE

DATE:
3/28/20

DWG:
4 OF 12

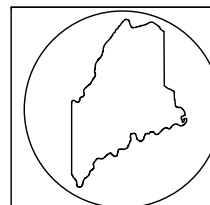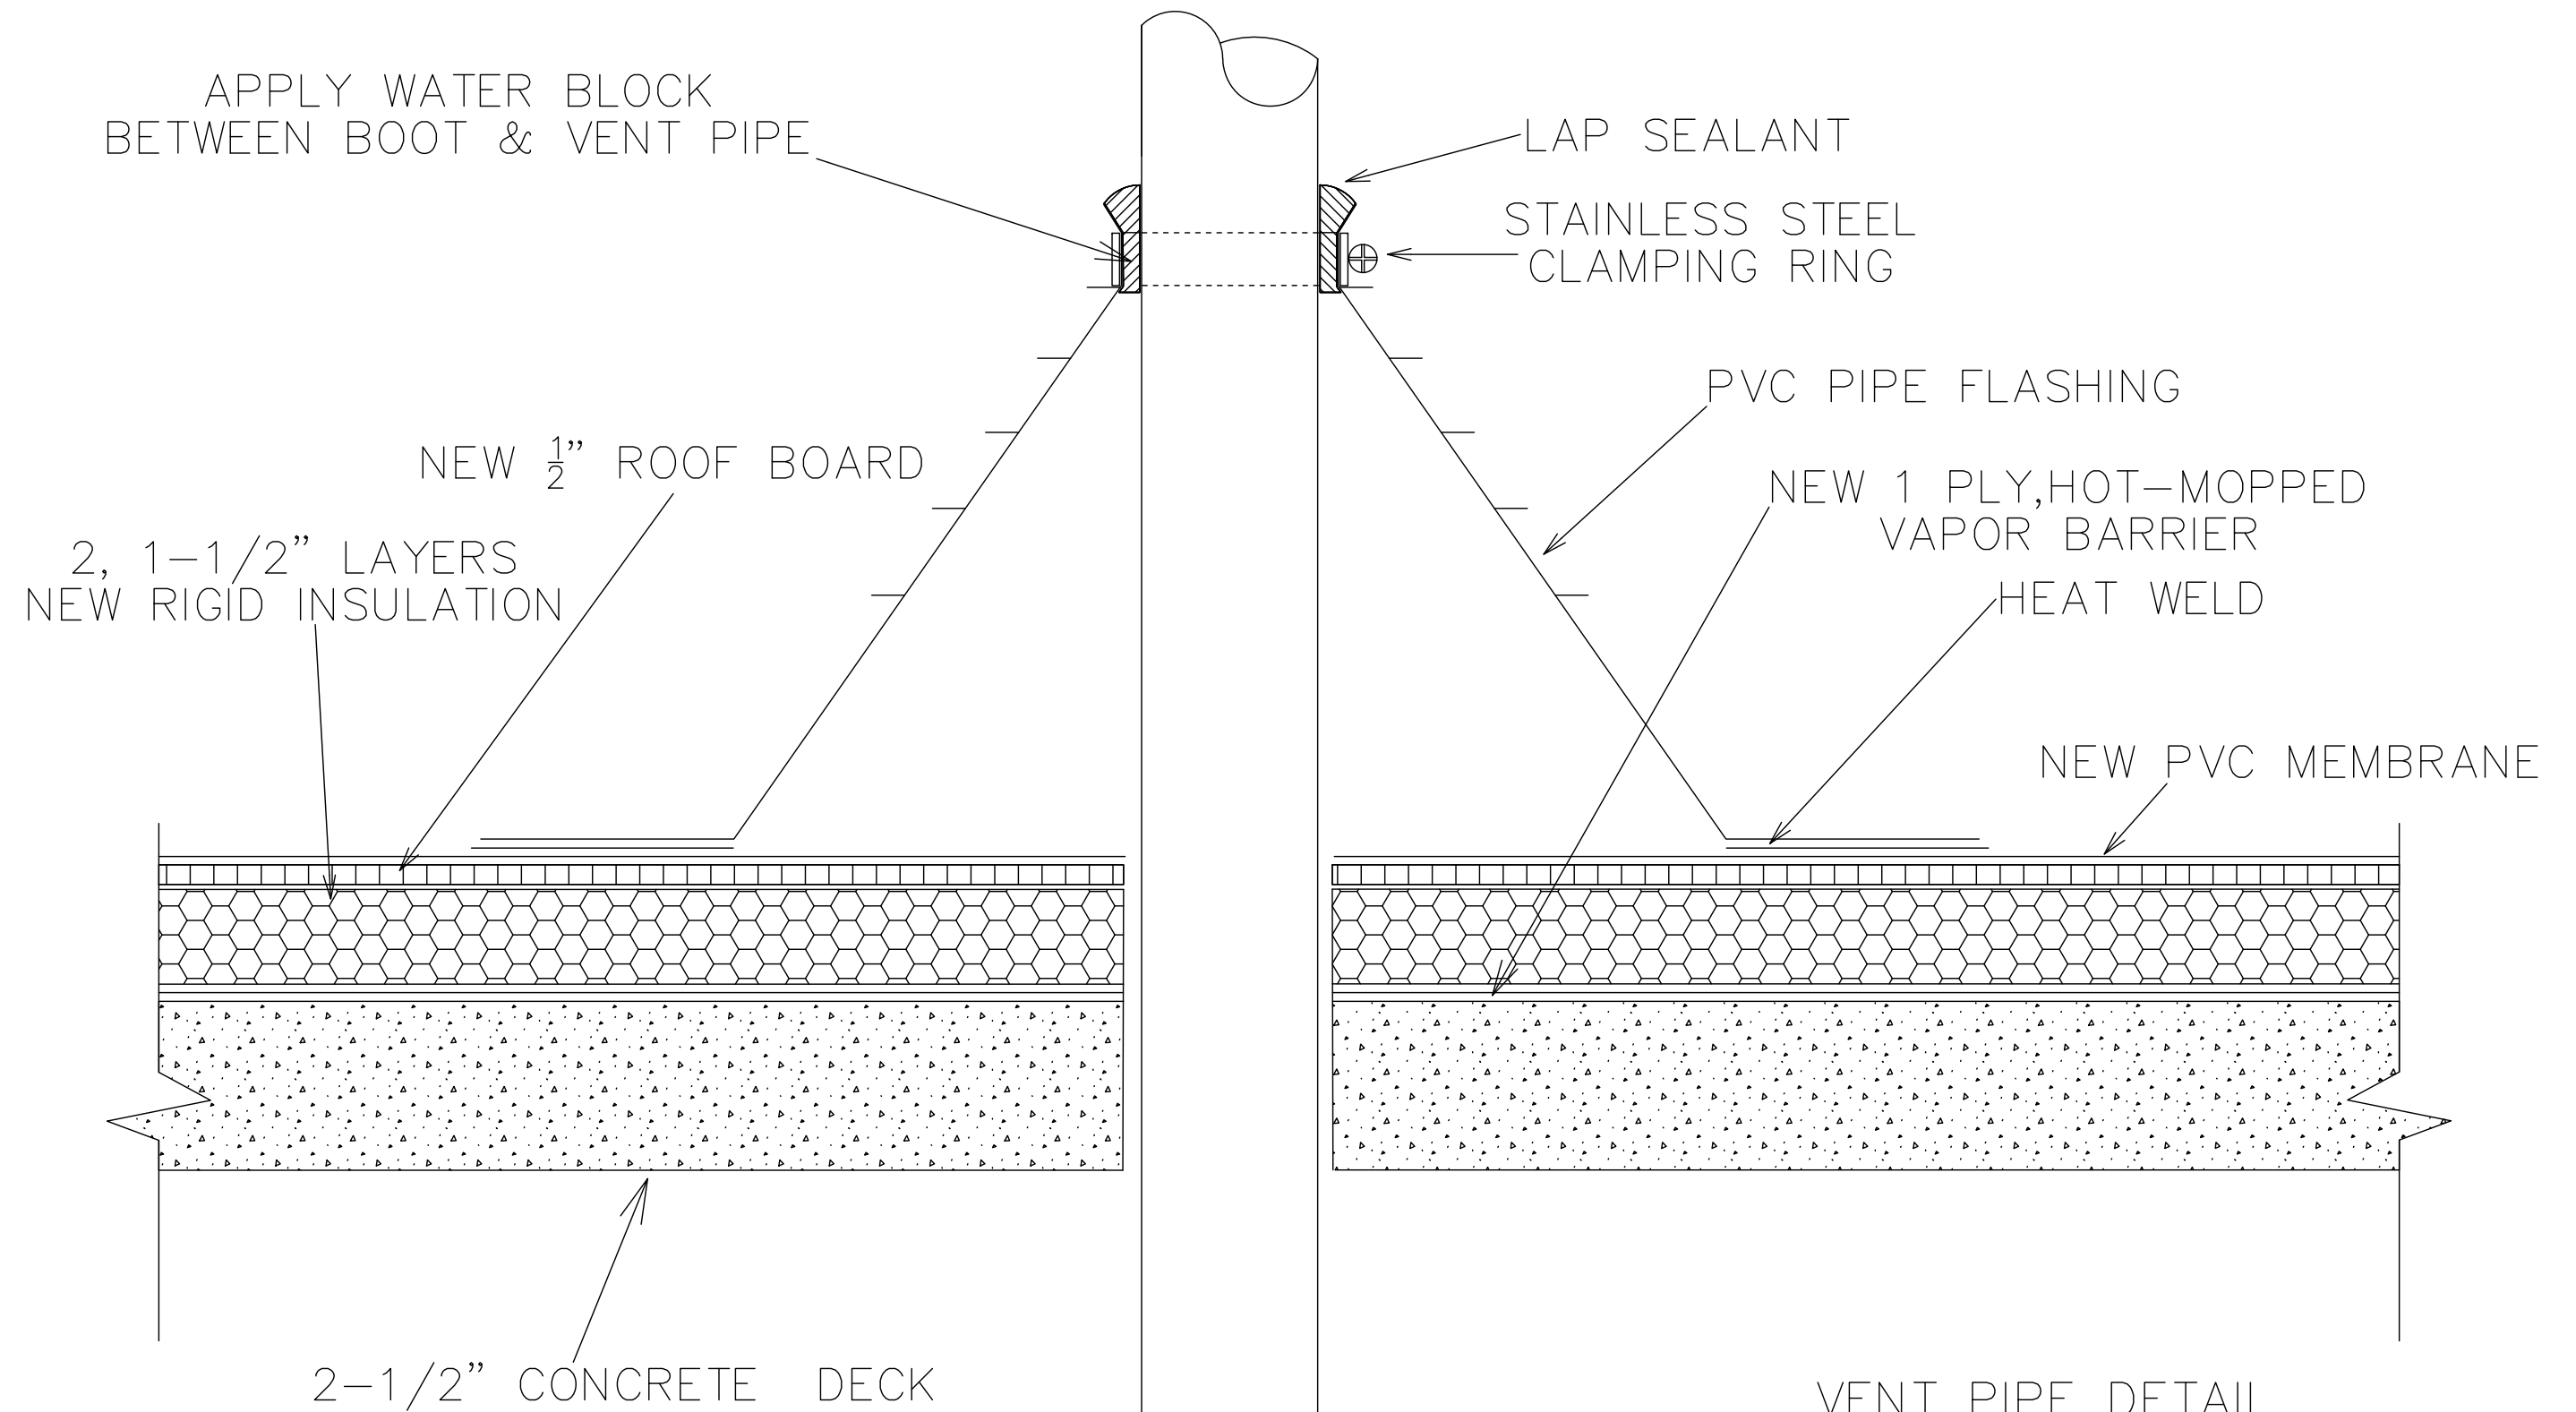

UNIVERSITY OF MAINE

OFFICE OF FACILITIES MANAGEMENT
ENGINEERING DIV. (207) 581-2682

5765 SERVICE BLDG. RM. 118
ORONO, ME. 04469-5765

PROJECT:

BARRROWS HALL ROOF REPLACEMENT


DR. BY:
B.H.FOLEY

APP'D. BY:


SCALE:
NOT TO SCALE


DATE:
3/28/20

DWG:
5 OF 12

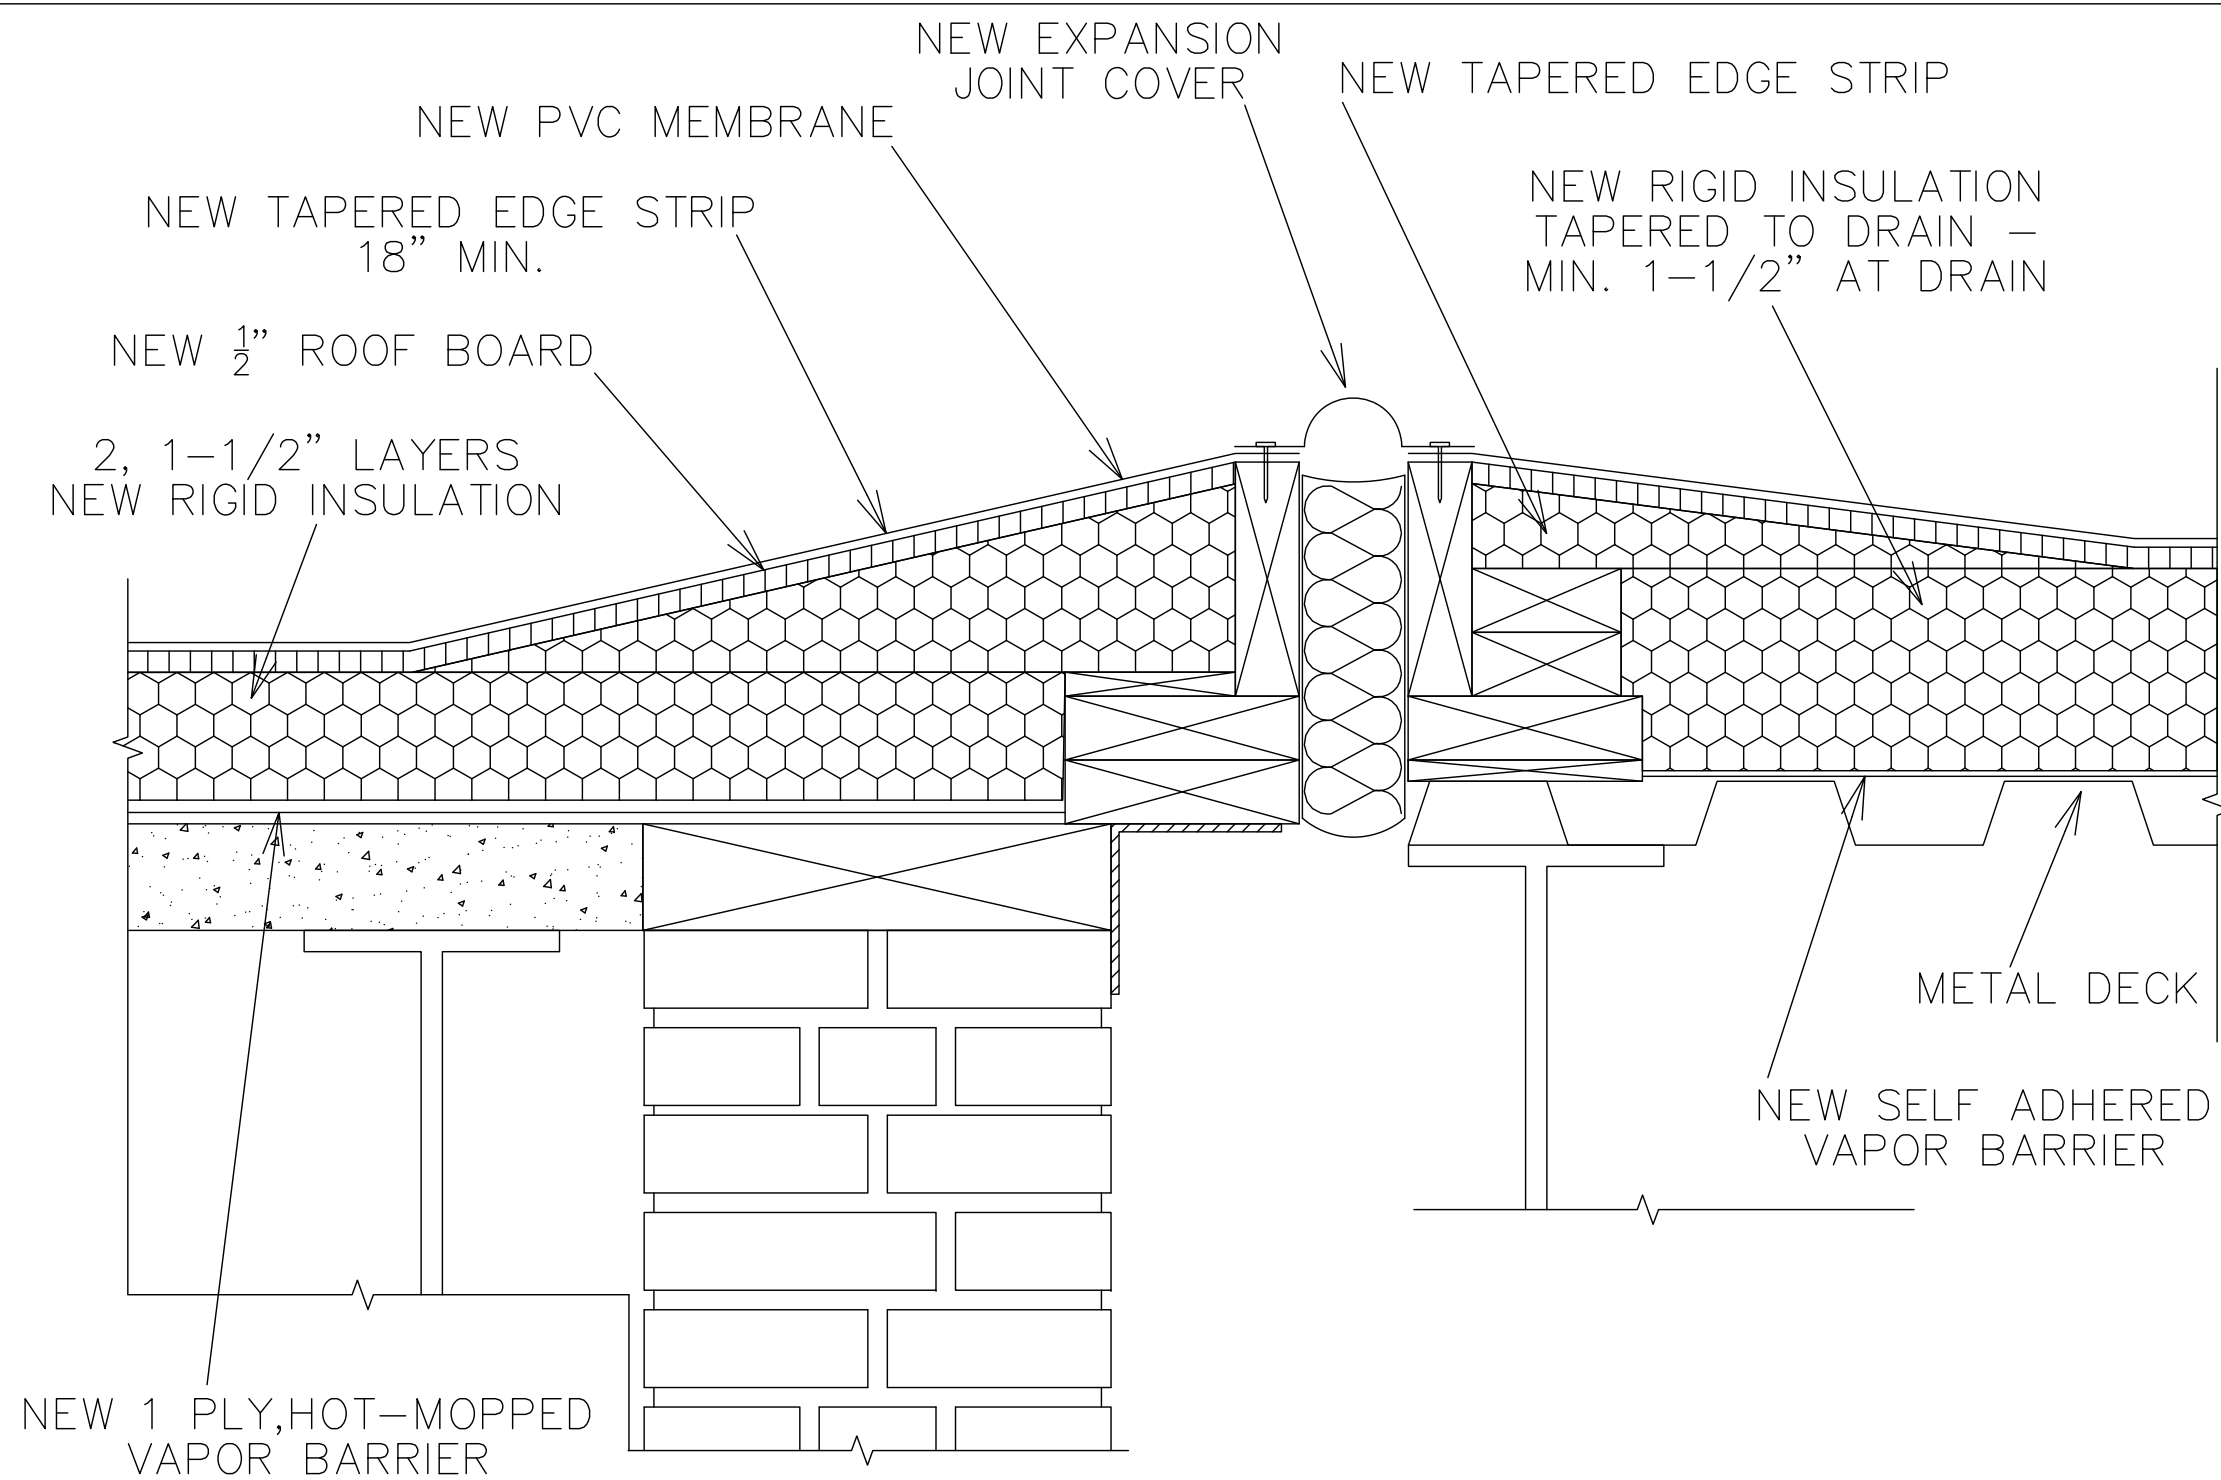




EXPANSION JOINT DETAIL — SECTION B

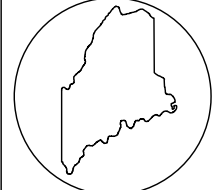	UNIVERSITY OF MAINE			
	OFFICE OF FACILITIES MANAGEMENT ENGINEERING DIV. (207) 581-2682		5765 SERVICE BLDG. RM. 118 ORONO, ME. 04469-5765	
	PROJECT: BARRROWS HALL ROOF REPLACEMENT			
DR. BY: B.H.FOLEY	APP'D. BY:	SCALE: NOT TO SCALE	DATE: 3/28/20	DWG: 6 OF 12

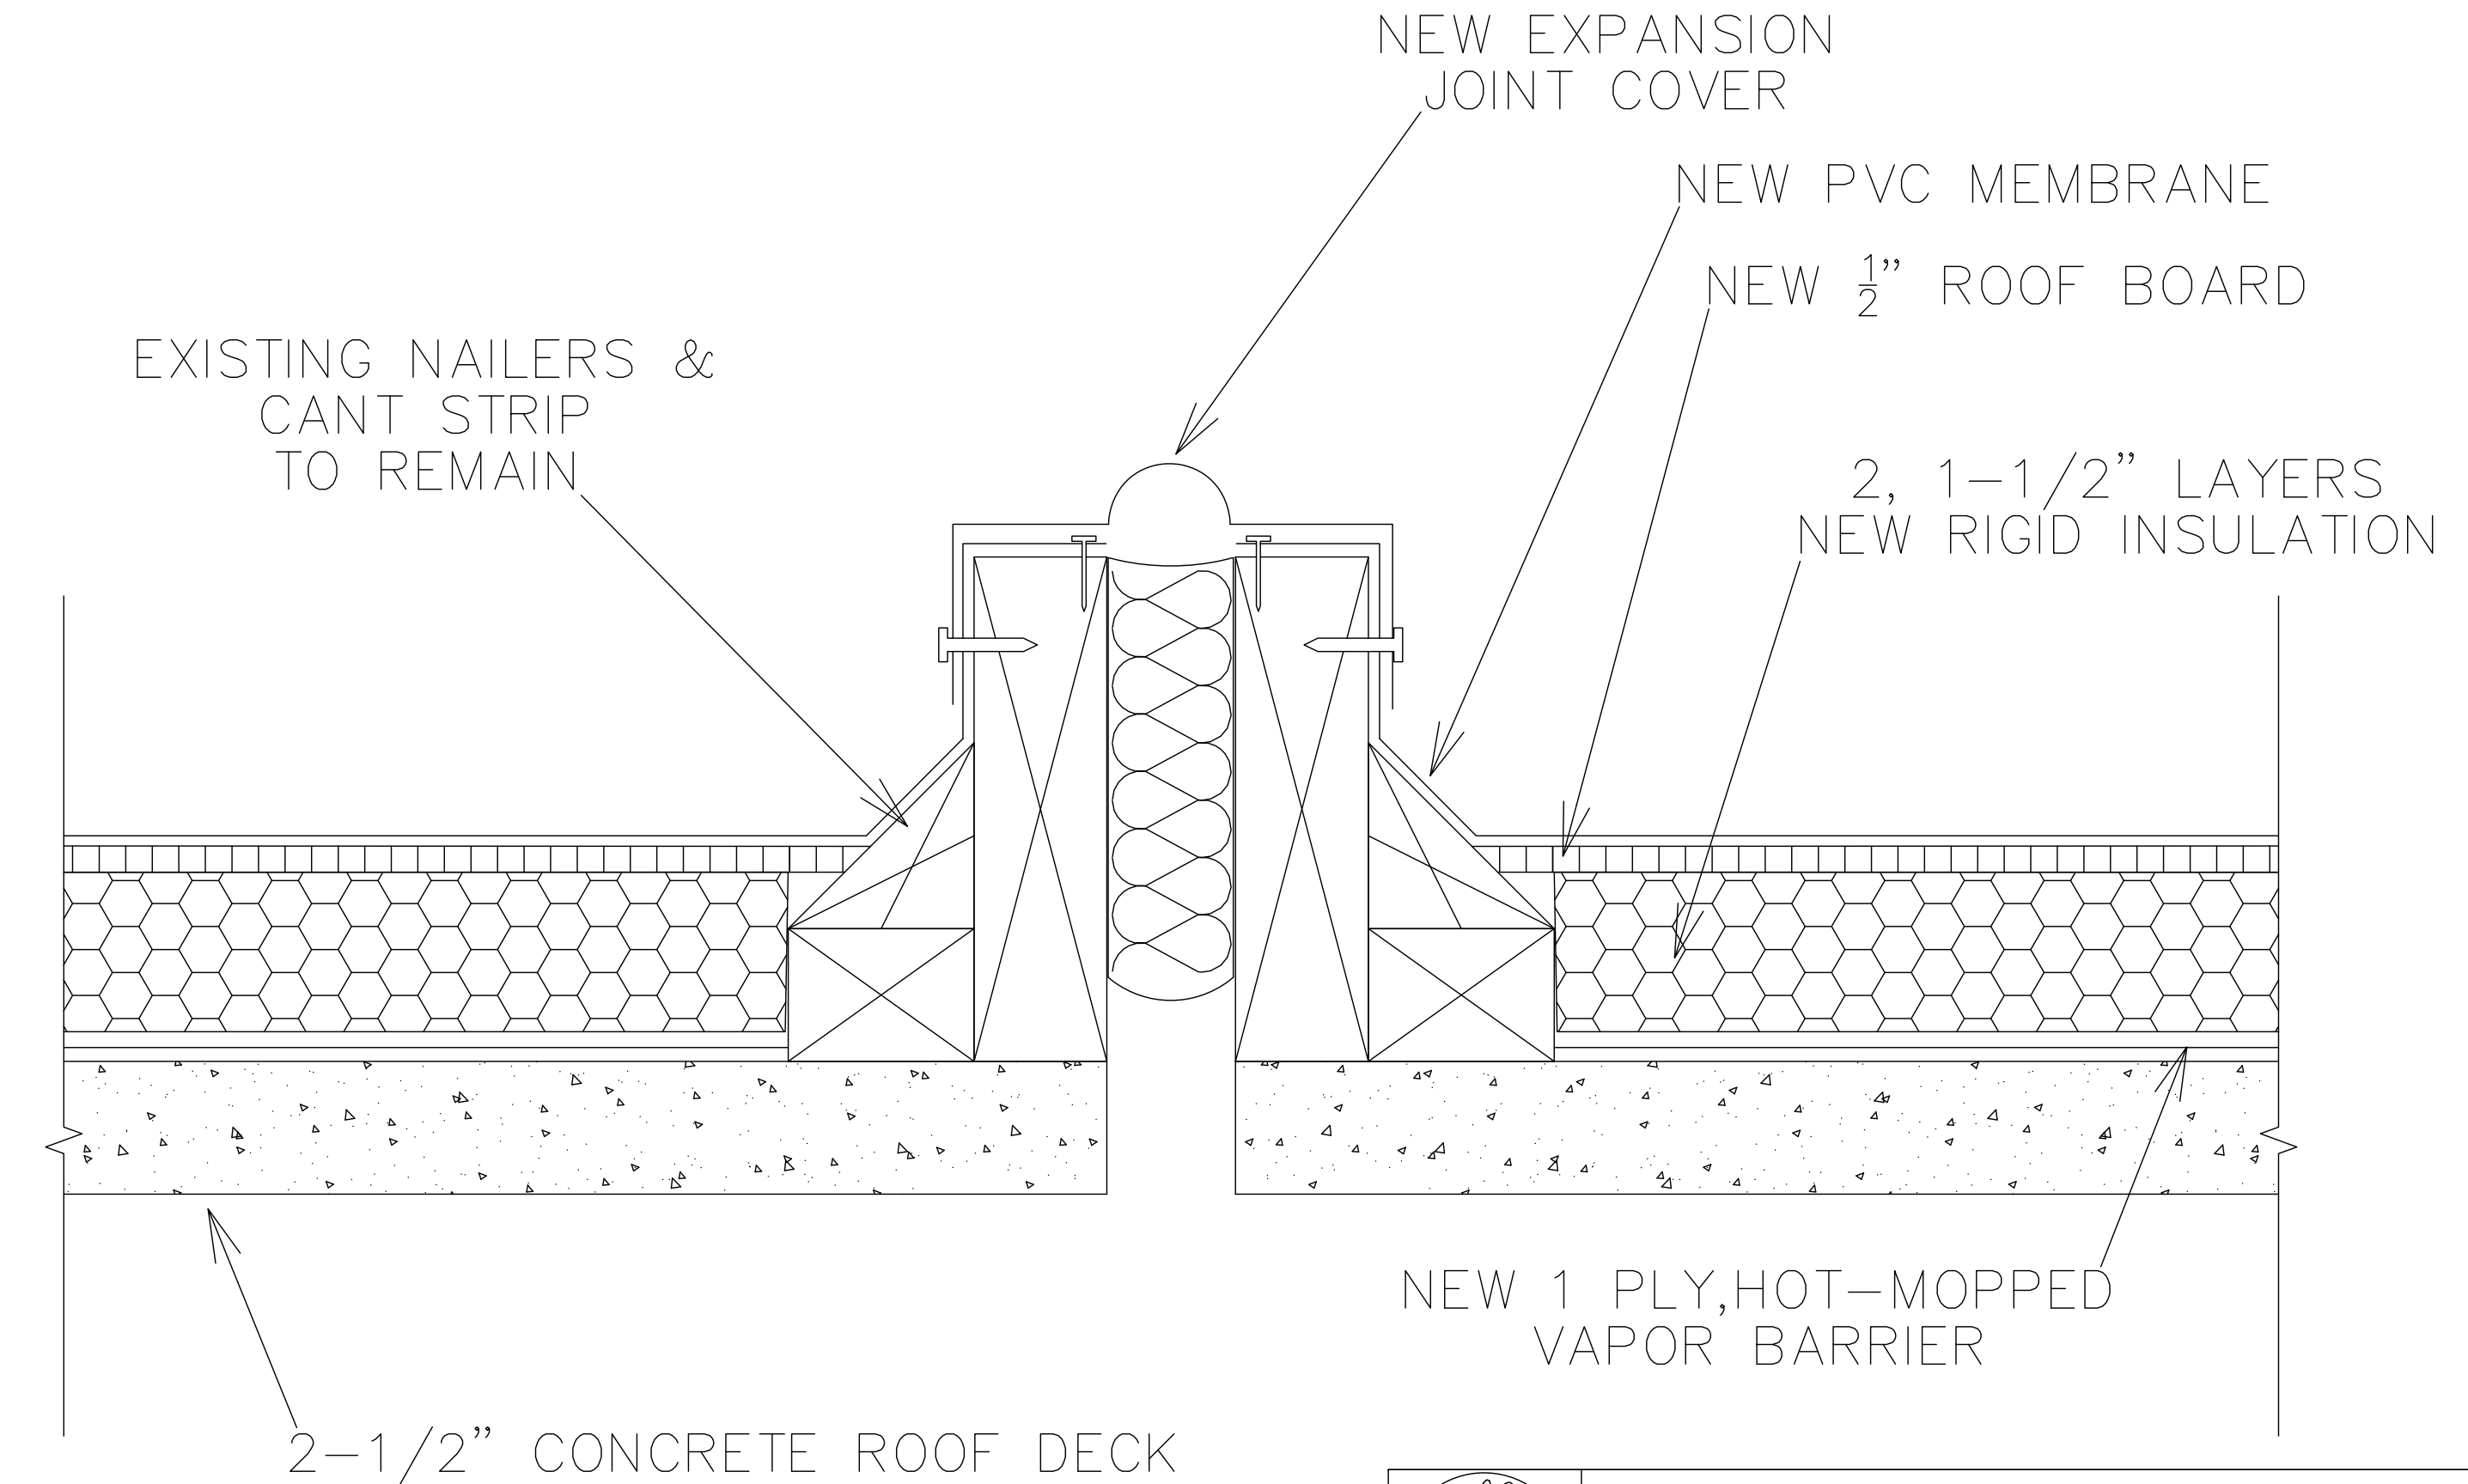

EXPANSION JOINT DETAIL — SECTION D

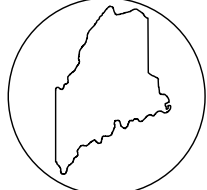	UNIVERSITY OF MAINE	
	OFFICE OF FACILITIES MANAGEMENT ENGINEERING DIV. (207) 581-2682	5765 SERVICE BLDG. RM. 118 ORONO, ME. 04469-5765
PROJECT: BARRROWS HALL ROOF REPLACEMENT		
DR. BY: B.H.FOLEY	APP'D. BY:	SCALE: NOT TO SCALE
		DATE: 3/28/20
		DWG: 7 OF 12

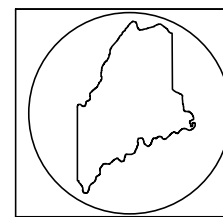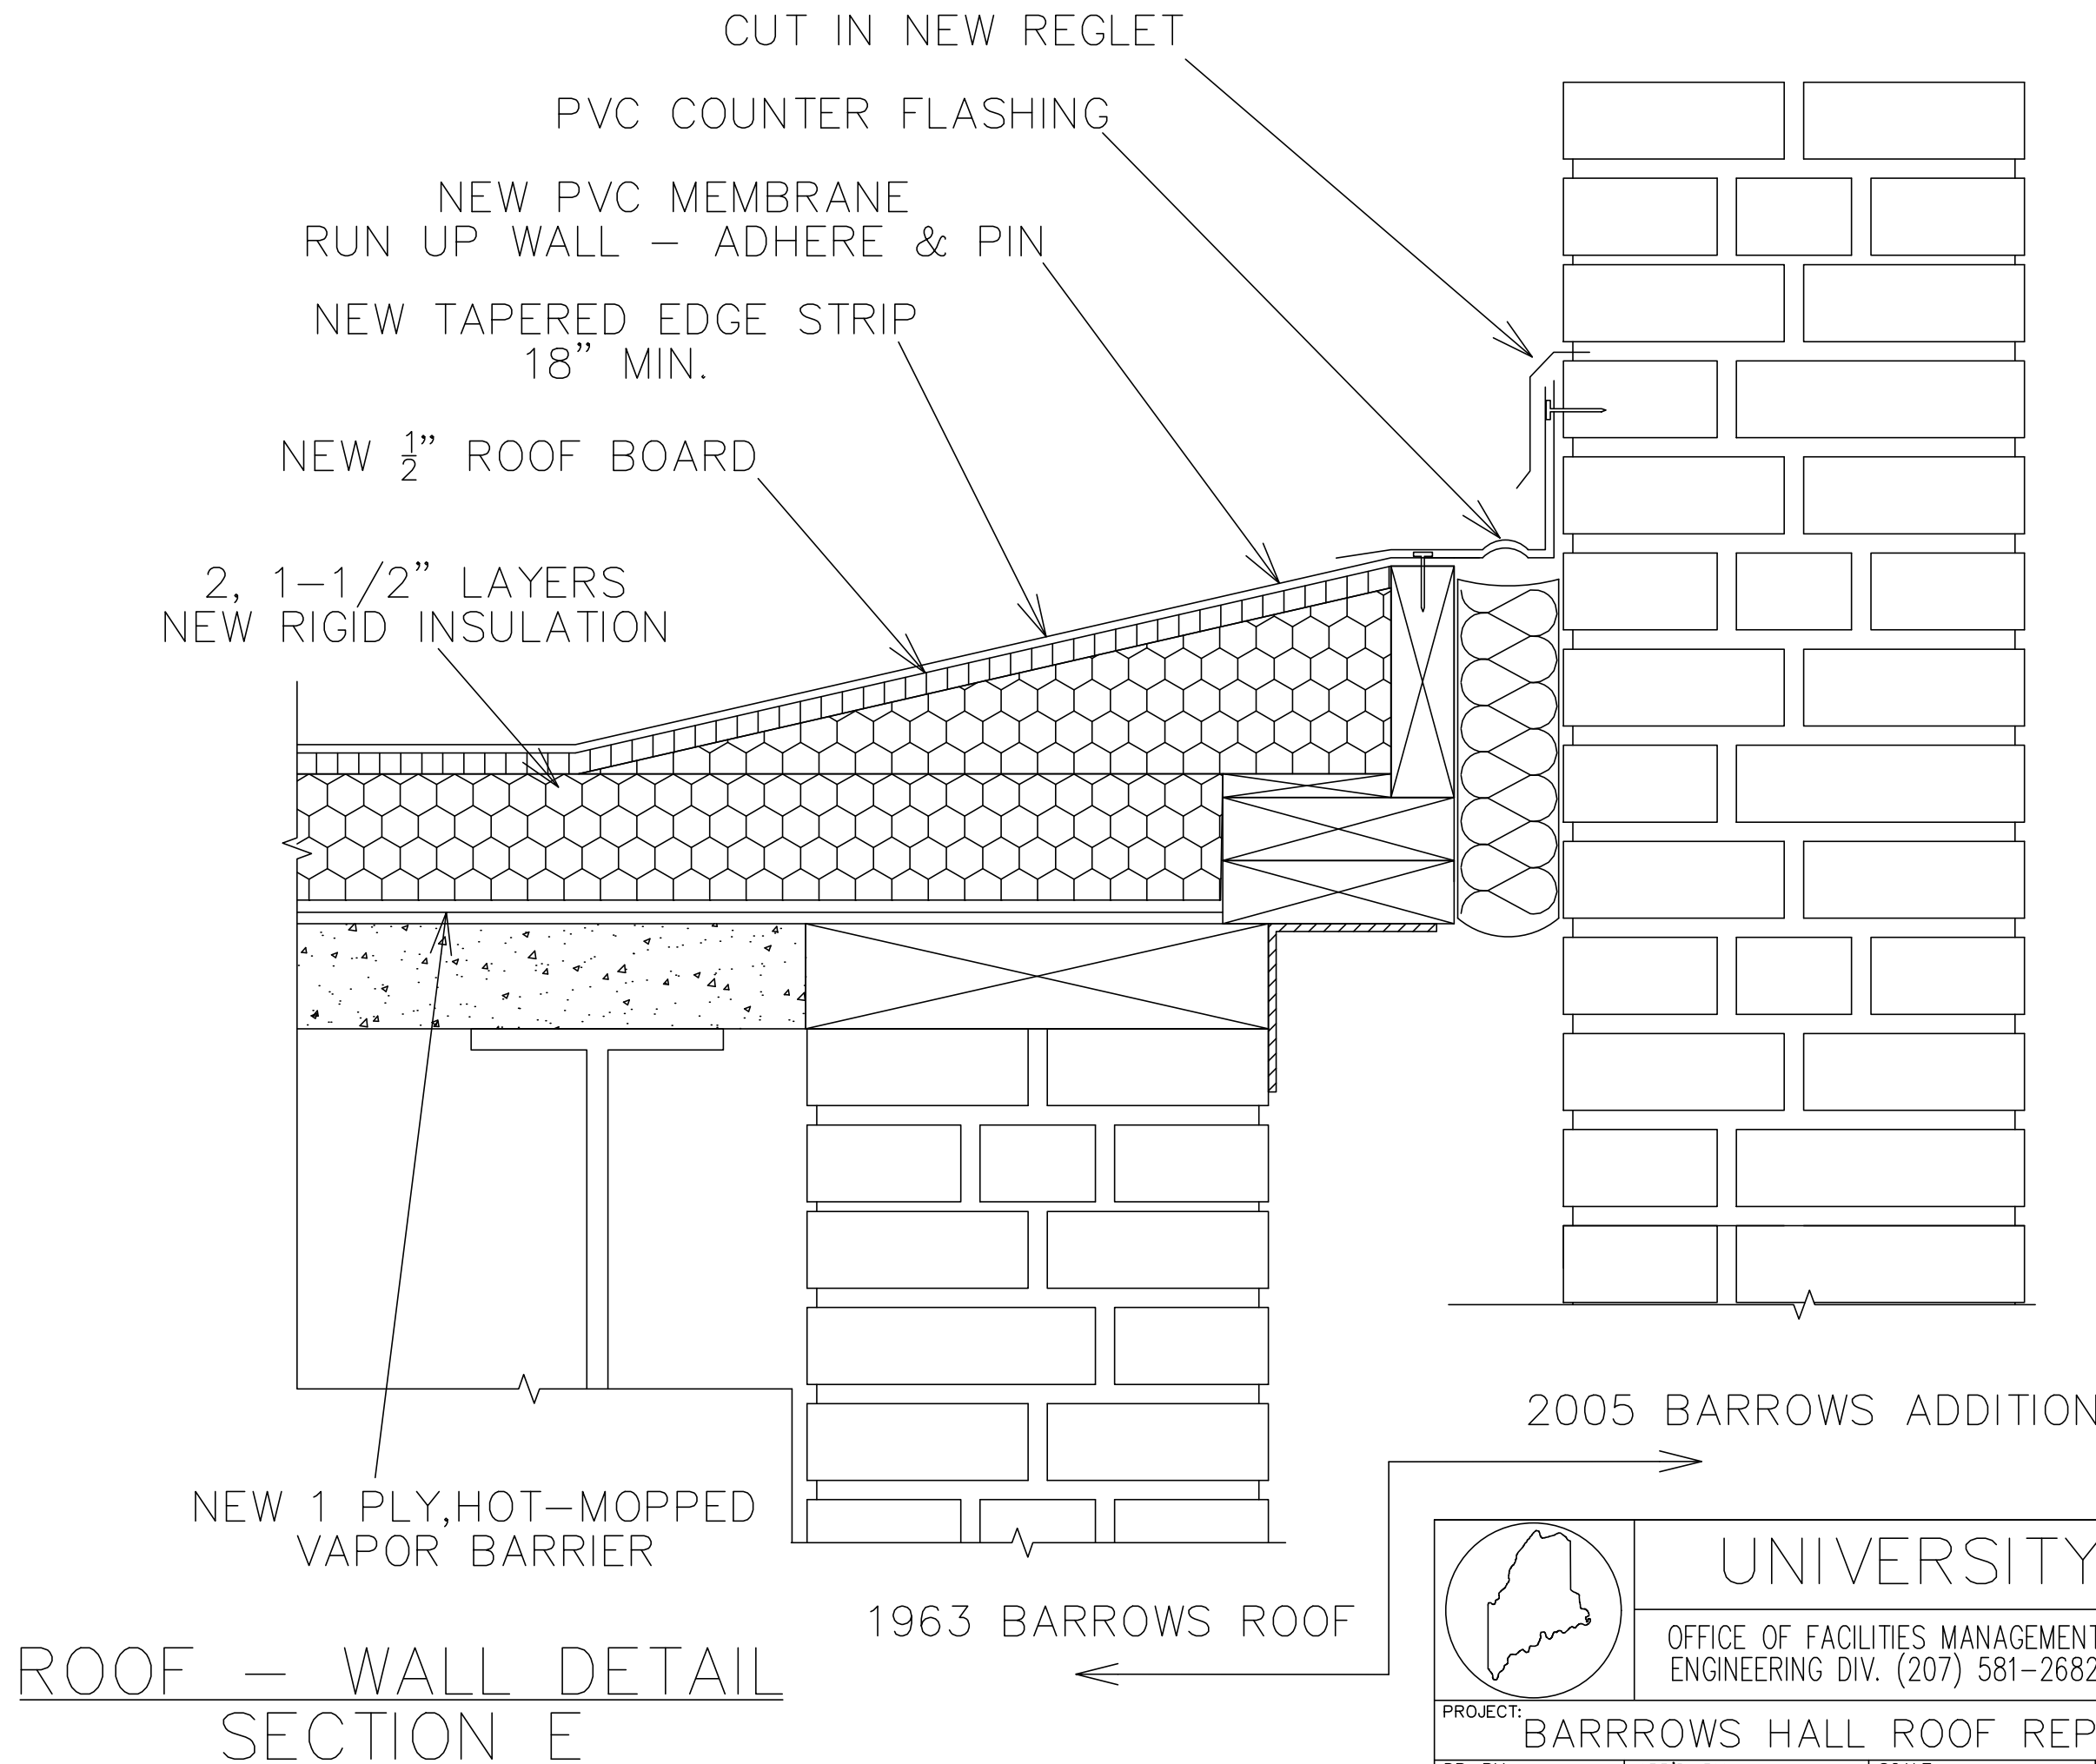

UNIVERSITY OF MAINE

OFFICE OF FACILITIES MANAGEMENT
ENGINEERING DIV. (207) 581-2682

5765 SERVICE BLDG. RM. 118
ORONO, ME. 04469-5765

PROJECT:

BARROWS HALL ROOF REPLACEMENT


DR. BY:
B.H.FOLEY

APP'D. BY:


SCALE:
NOT TO SCALE

DATE:
3/28/20

DWG:
8 OF 12

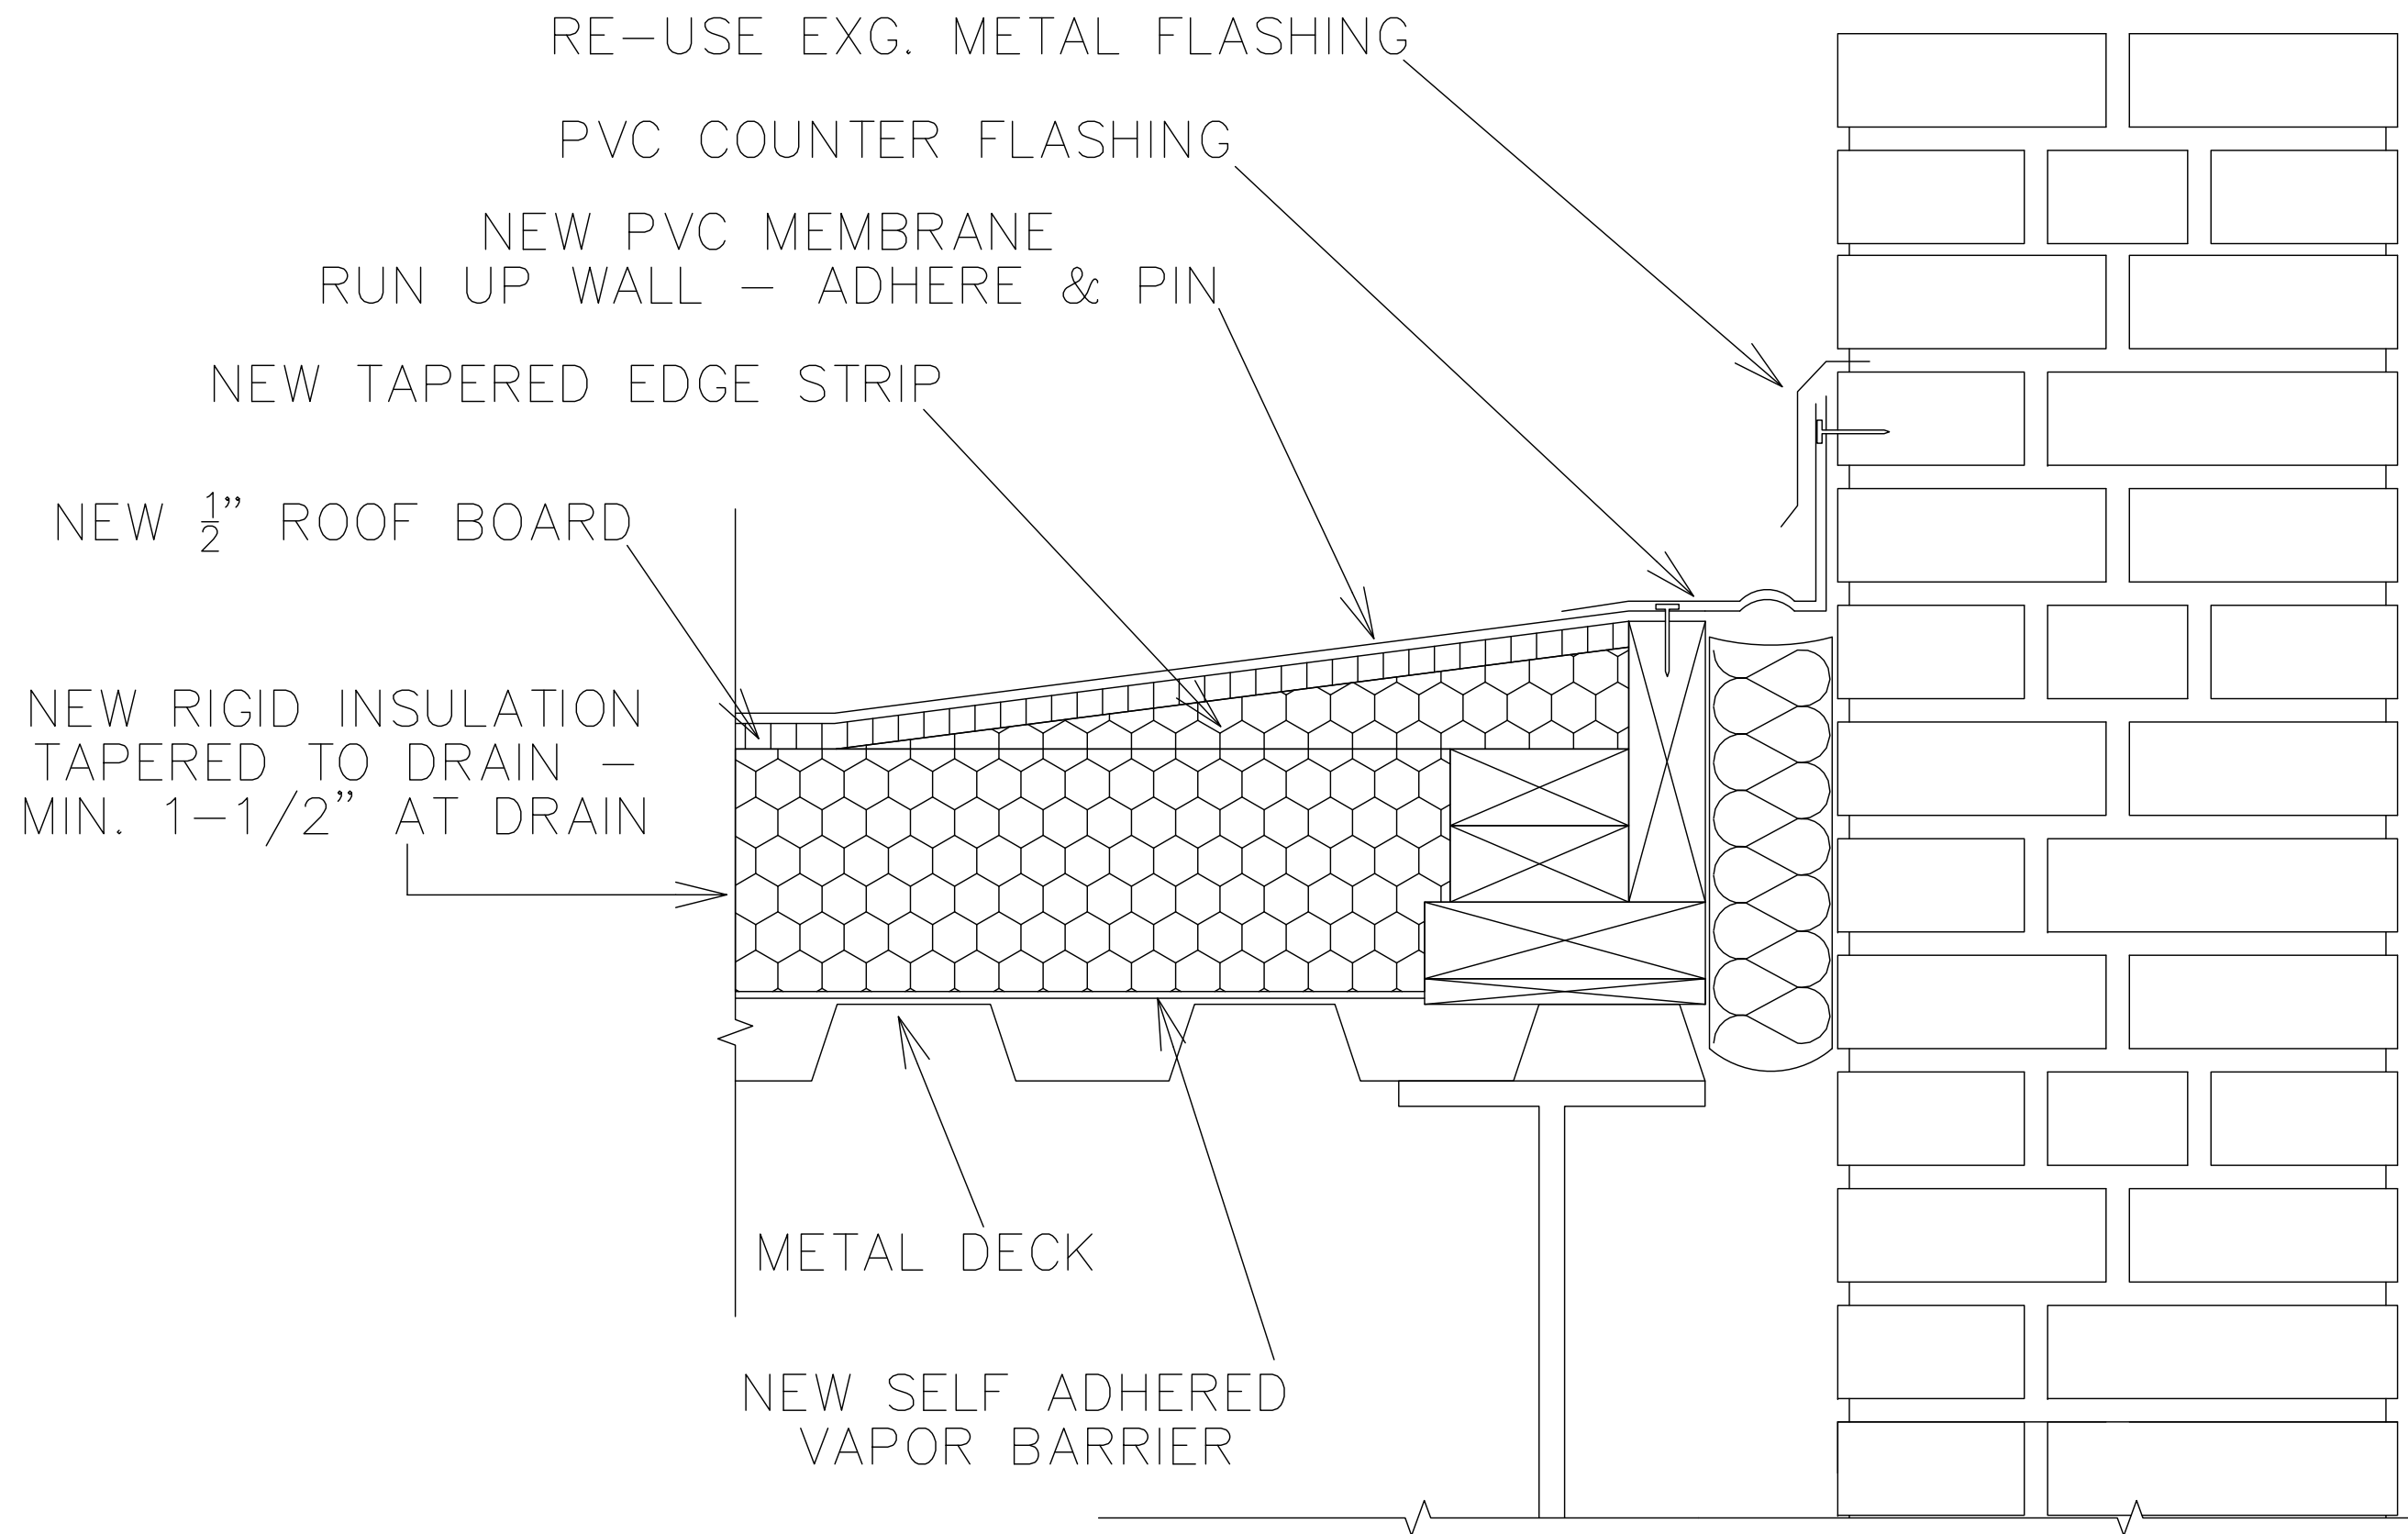

ROOF — WALL DETAIL SECTION C

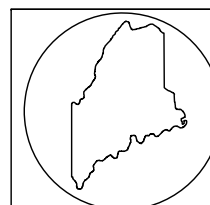

UNIVERSITY OF MAINE

OFFICE OF FACILITIES MANAGEMENT
ENGINEERING DIV. (207) 581-2682

5765 SERVICE BLDG. RM. 118
ORONO, ME. 04469-5765

PROJECT:

BARRROWS HALL ROOF REPLACEMENT


DR. BY:
B.H.FOLEY

APP'D. BY:


SCALE:
NOT TO SCALE

DATE:
3/28/20

DWG:
9 OF 12

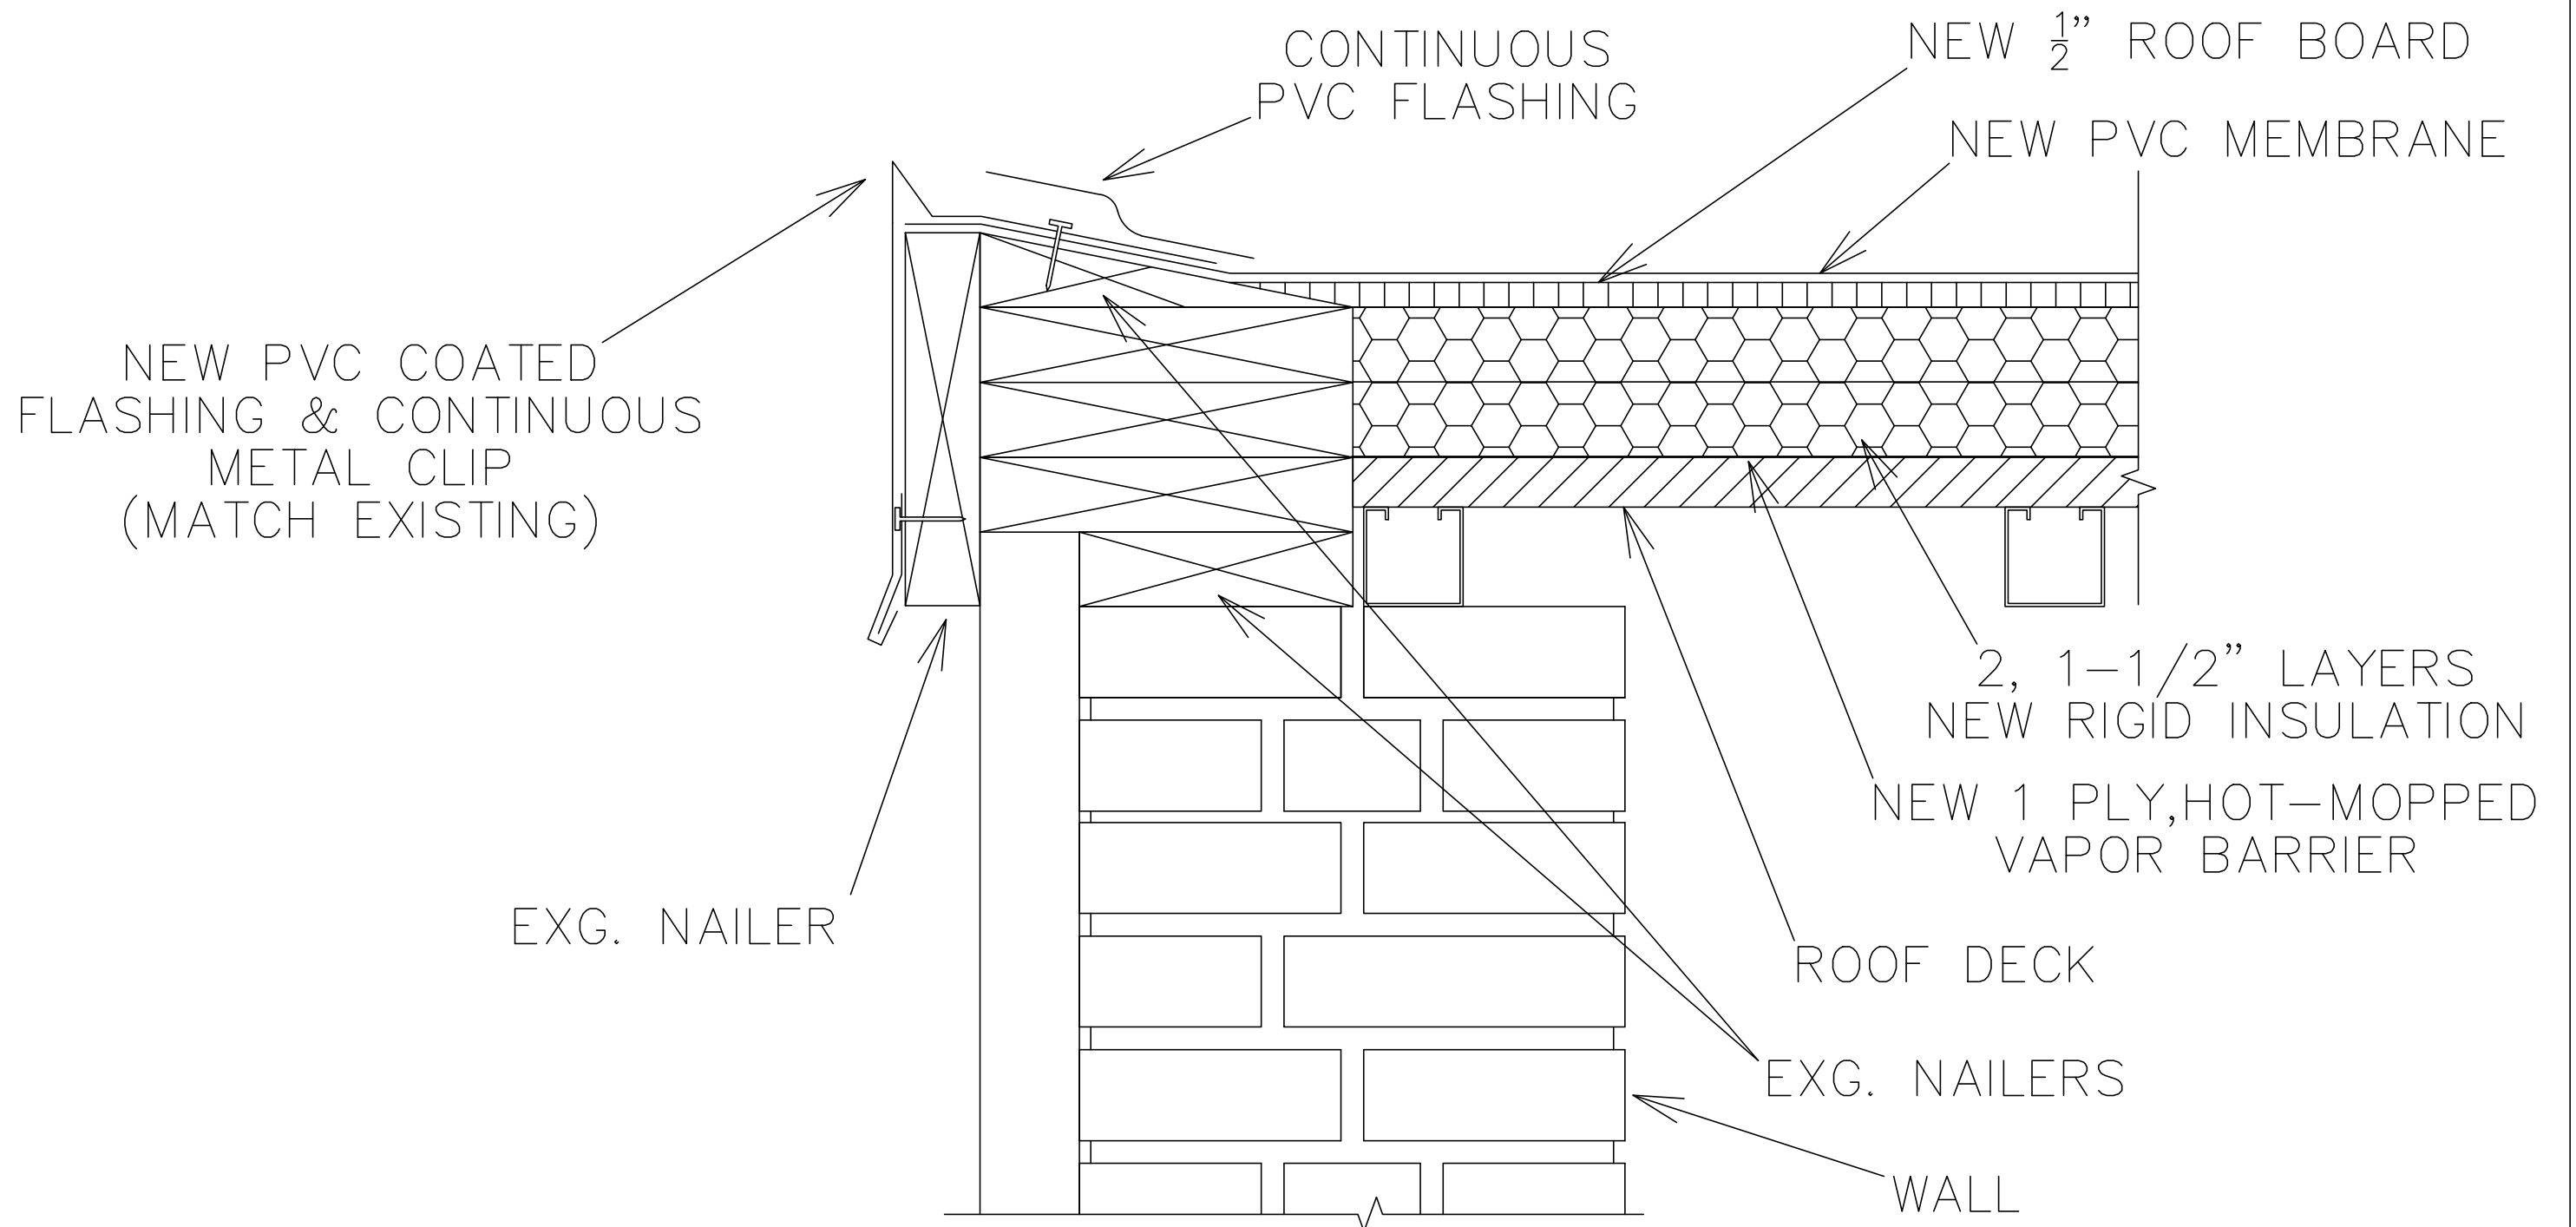

PENTHOUSE ROOF DETAIL
SECTION G

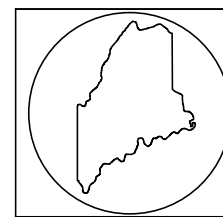

UNIVERSITY OF MAINE

OFFICE OF FACILITIES MANAGEMENT
ENGINEERING DIV. (207) 581-2682

5765 SERVICE BLDG. RM. 118
ORONO, ME. 04469-5765

PROJECT:

BARRROWS HALL ROOF REPLACEMENT

DR. BY:

B.H.FOLEY

APP'D. BY:

SCALE:


NOT TO SCALE

DATE:


3/28/20

DWG:

10 OF 12

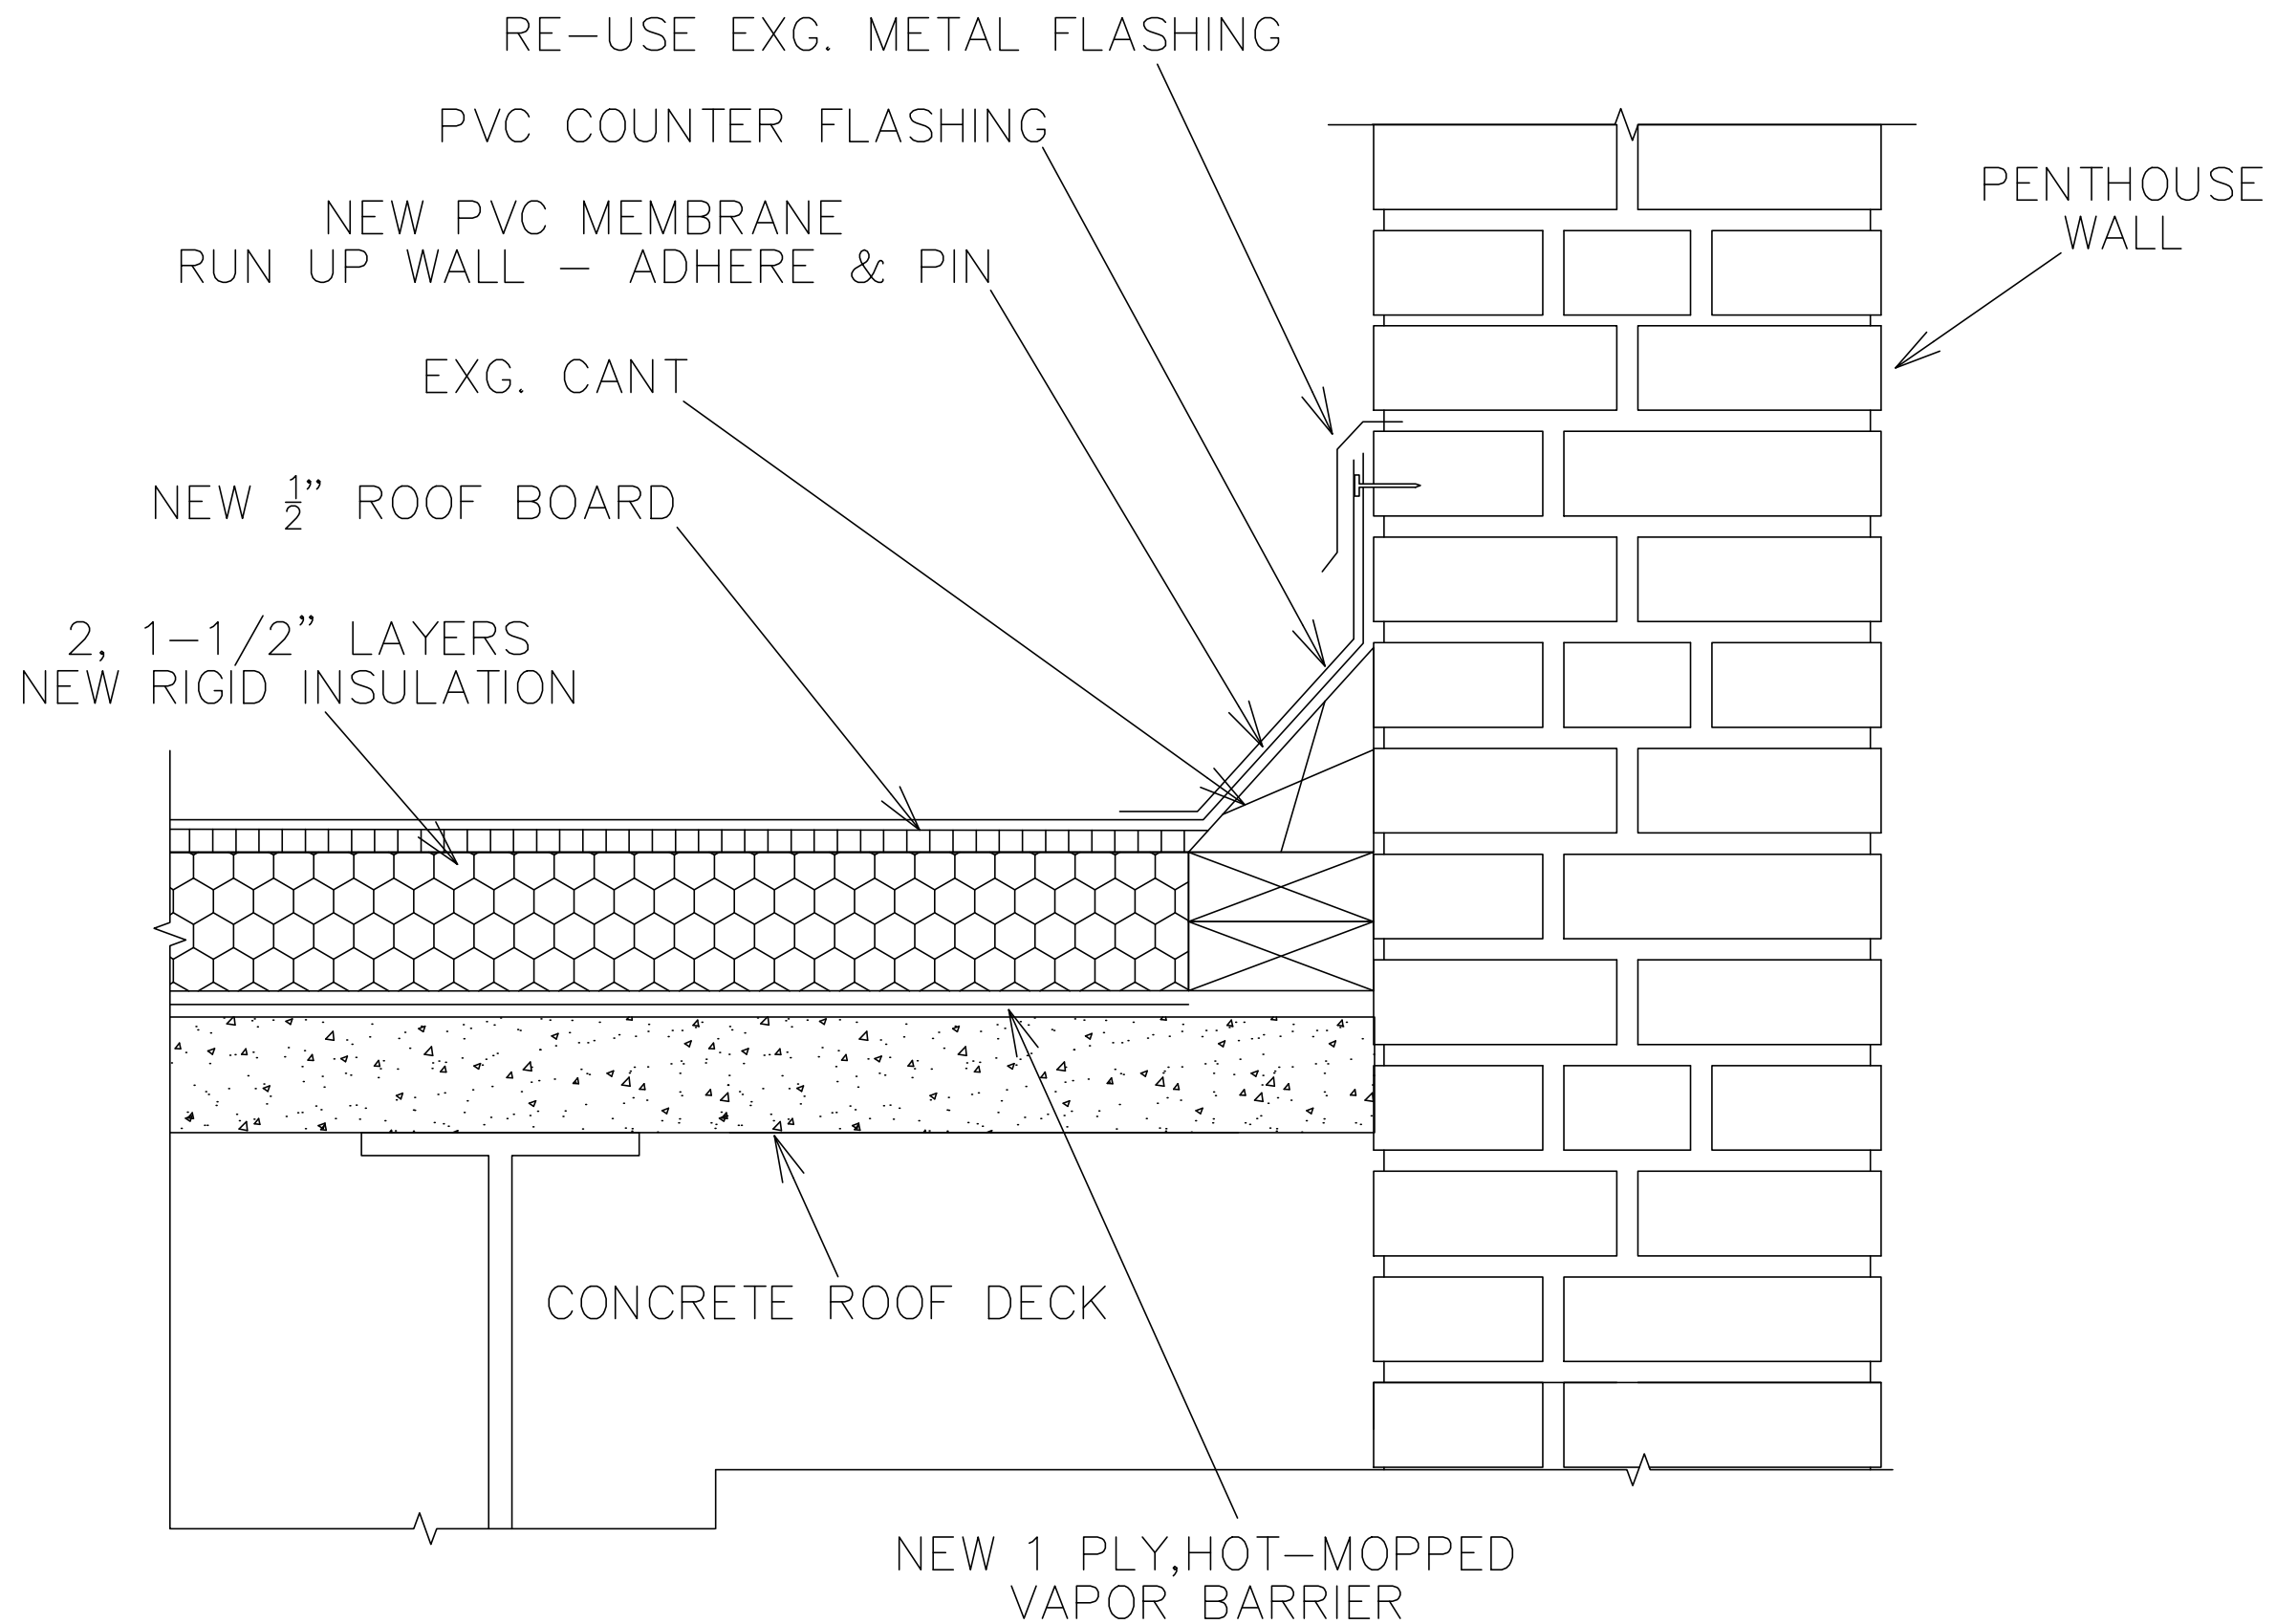

PENTHOUSE WALL DETAIL SECTION F

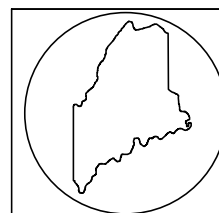

UNIVERSITY OF MAINE

OFFICE OF FACILITIES MANAGEMENT
ENGINEERING DIV. (207) 581-2682

5765 SERVICE BLDG. RM. 118
ORONO, ME. 04469-5765

PROJECT:

BARRROWS HALL ROOF REPLACEMENT


DR. BY:
B.H.FOLEY

APP'D. BY:


SCALE:
NOT TO SCALE

DATE:
3/28/20

DWG:
11 OF 12

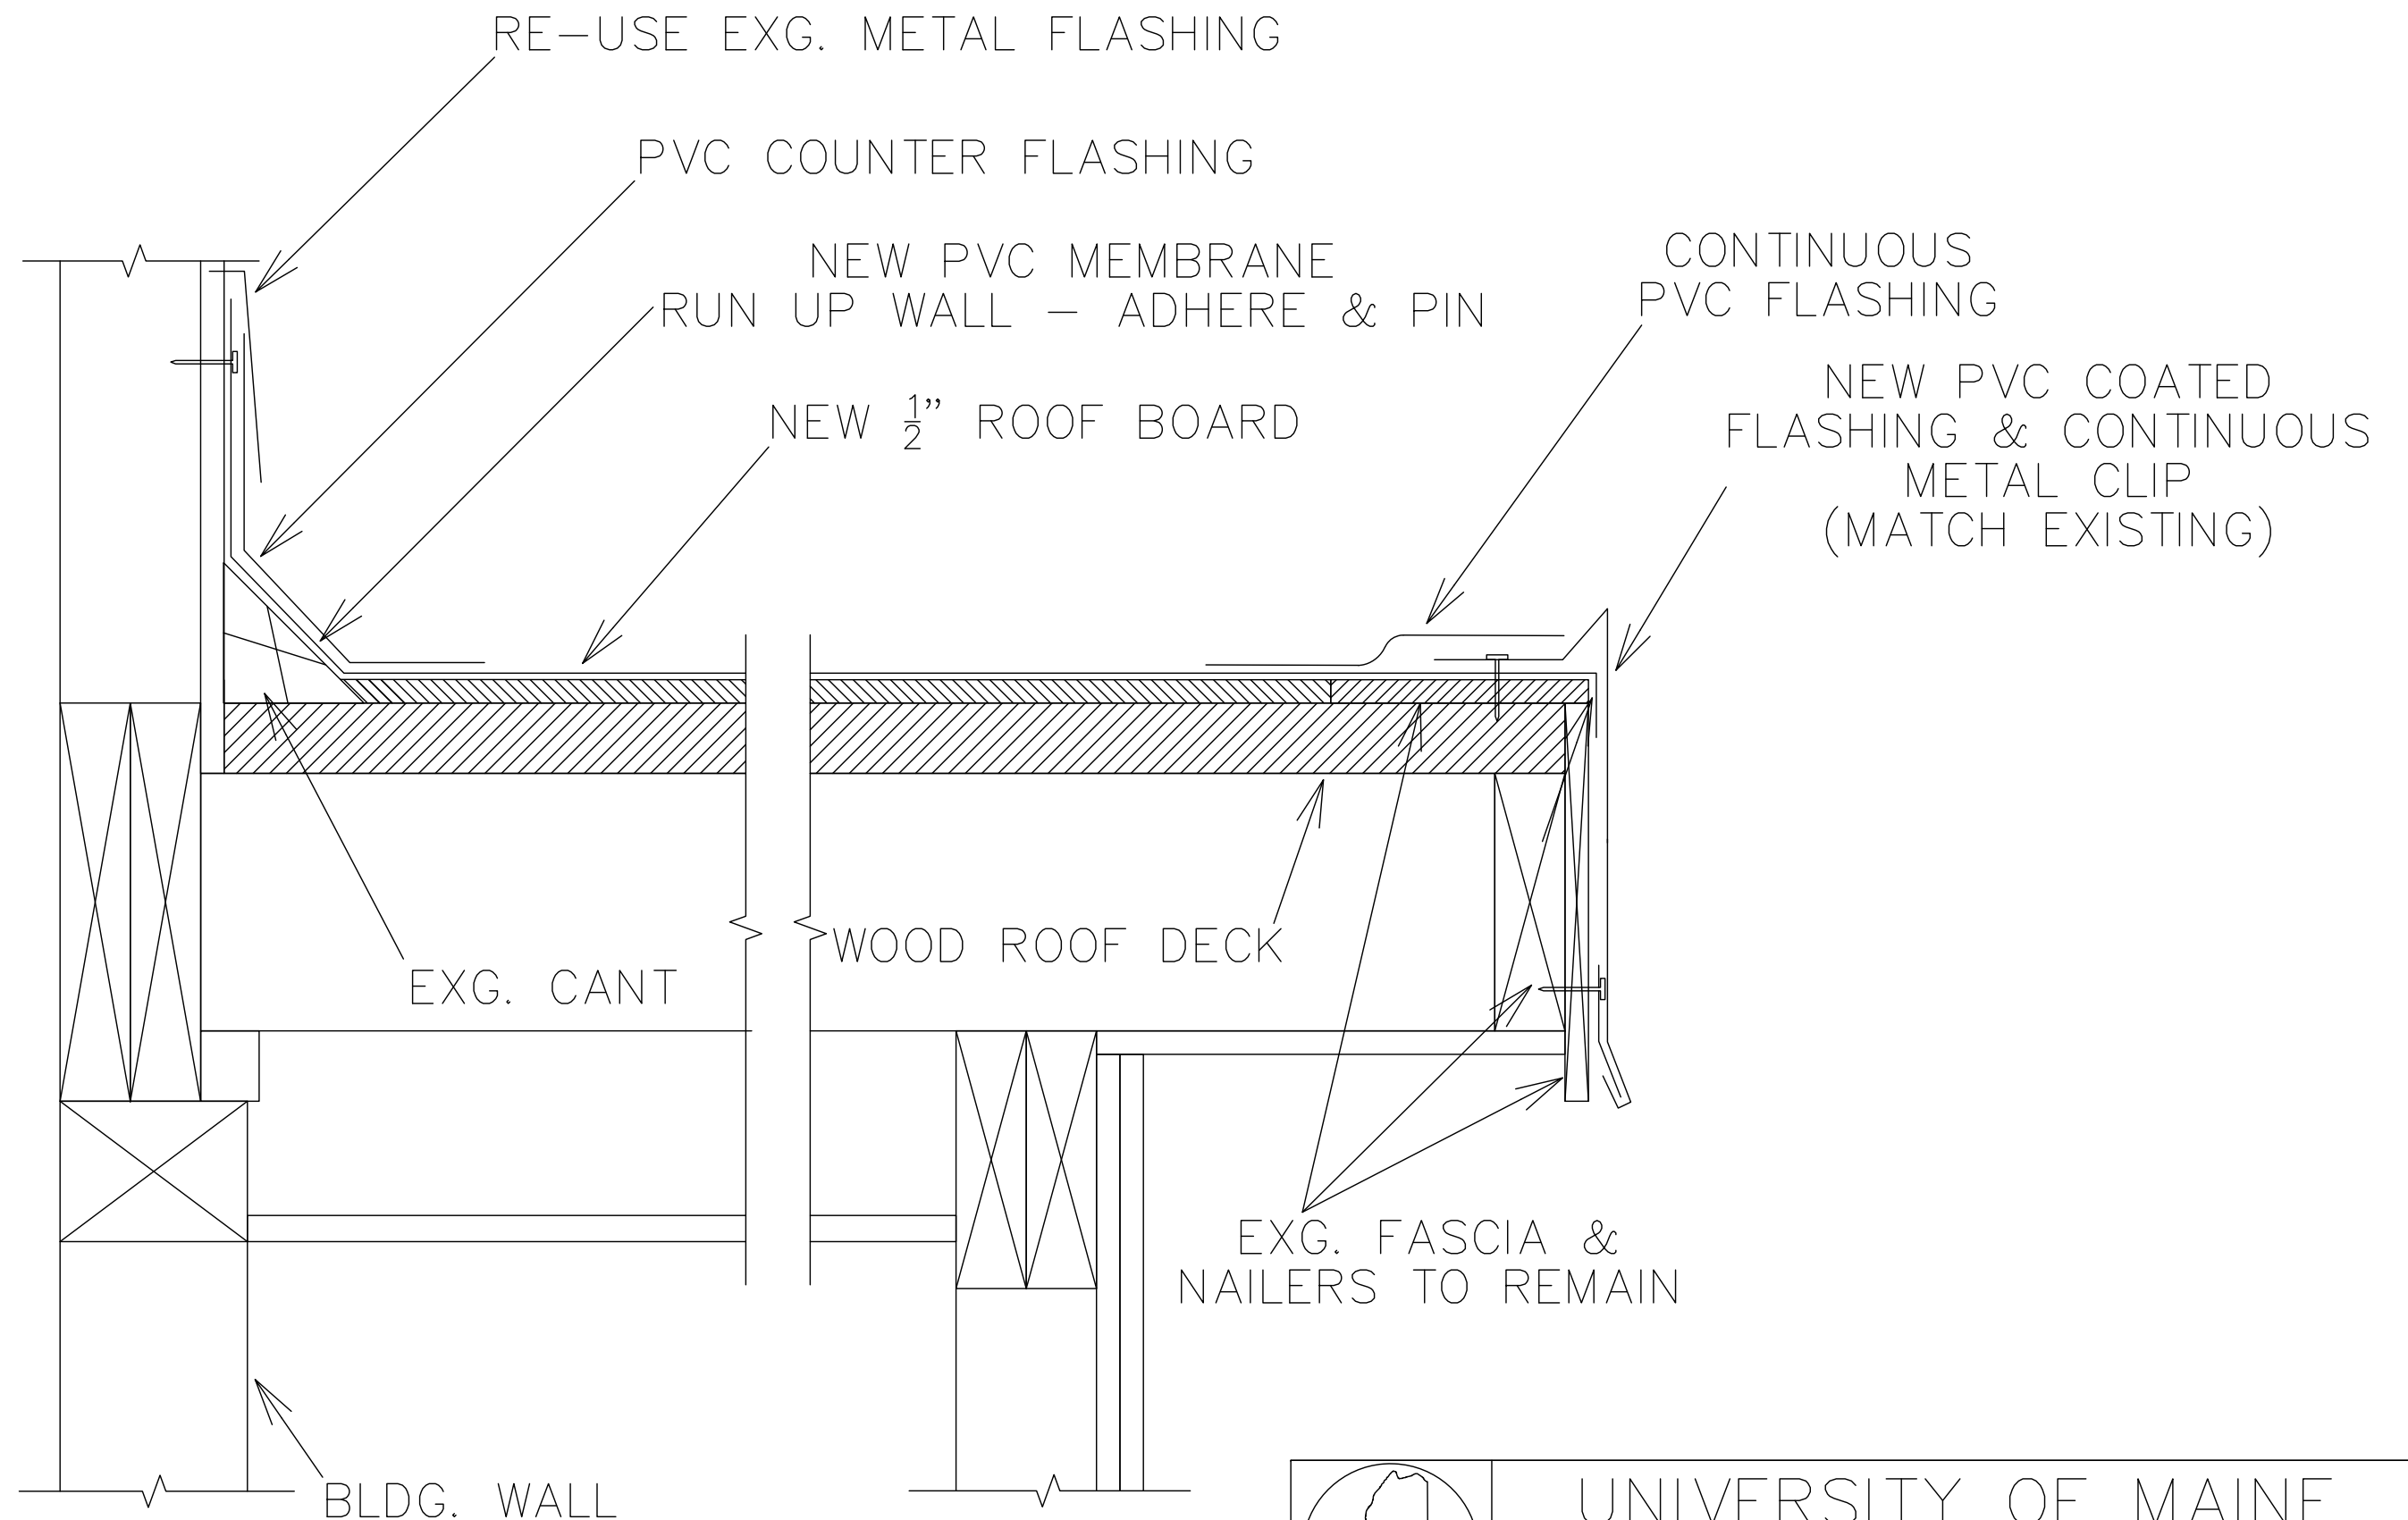

CANOPY DETAIL
SECTION H

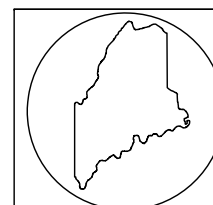

UNIVERSITY OF MAINE

OFFICE OF FACILITIES MANAGEMENT
ENGINEERING DIV. (207) 581-2682

5765 SERVICE BLDG. RM. 118
ORONO, ME. 04469-5765

PROJECT:

BARRROWS HALL ROOF REPLACEMENT

DR. BY:
B.H.FOLEY

APP'D. BY:

SCALE:
NOT TO SCALE

DATE:
3/28/20

DWG:
12 OF 12