

UNIVERSITY OF MAINE


EDITH PATCH HALL

129 LONG ROAD, ORONO, ME

2024 FLOORING PROJECT

INDEX OF PLANS:	
001	TITLE
002	FIRST FLOOR
003	SECOND FLOOR
004	THIRD FLOOR


REV. 4	DATE:	DESCRIPTION:	 THE UNIVERSITY OF MAINE	PROJECT: EDITH PATCH HALL FLOORING 2024			
REV. 3	DATE:	DESCRIPTION:		LOCATION: 129 LONG RD, ORONO, ME 04473			
REV. 2	DATE:	DESCRIPTION:		CAMPUS ORONO	DRAWN BY: PETER KELTON	CHECK BY: WAS	PAGE NO: 001
REV. 1	DATE:	DESCRIPTION:		PROJECT NUMBER: 5100715	PROJECT MGR. LANCE BOYINGTON	SCALE: 1":30' DATE: 4/13/2024	

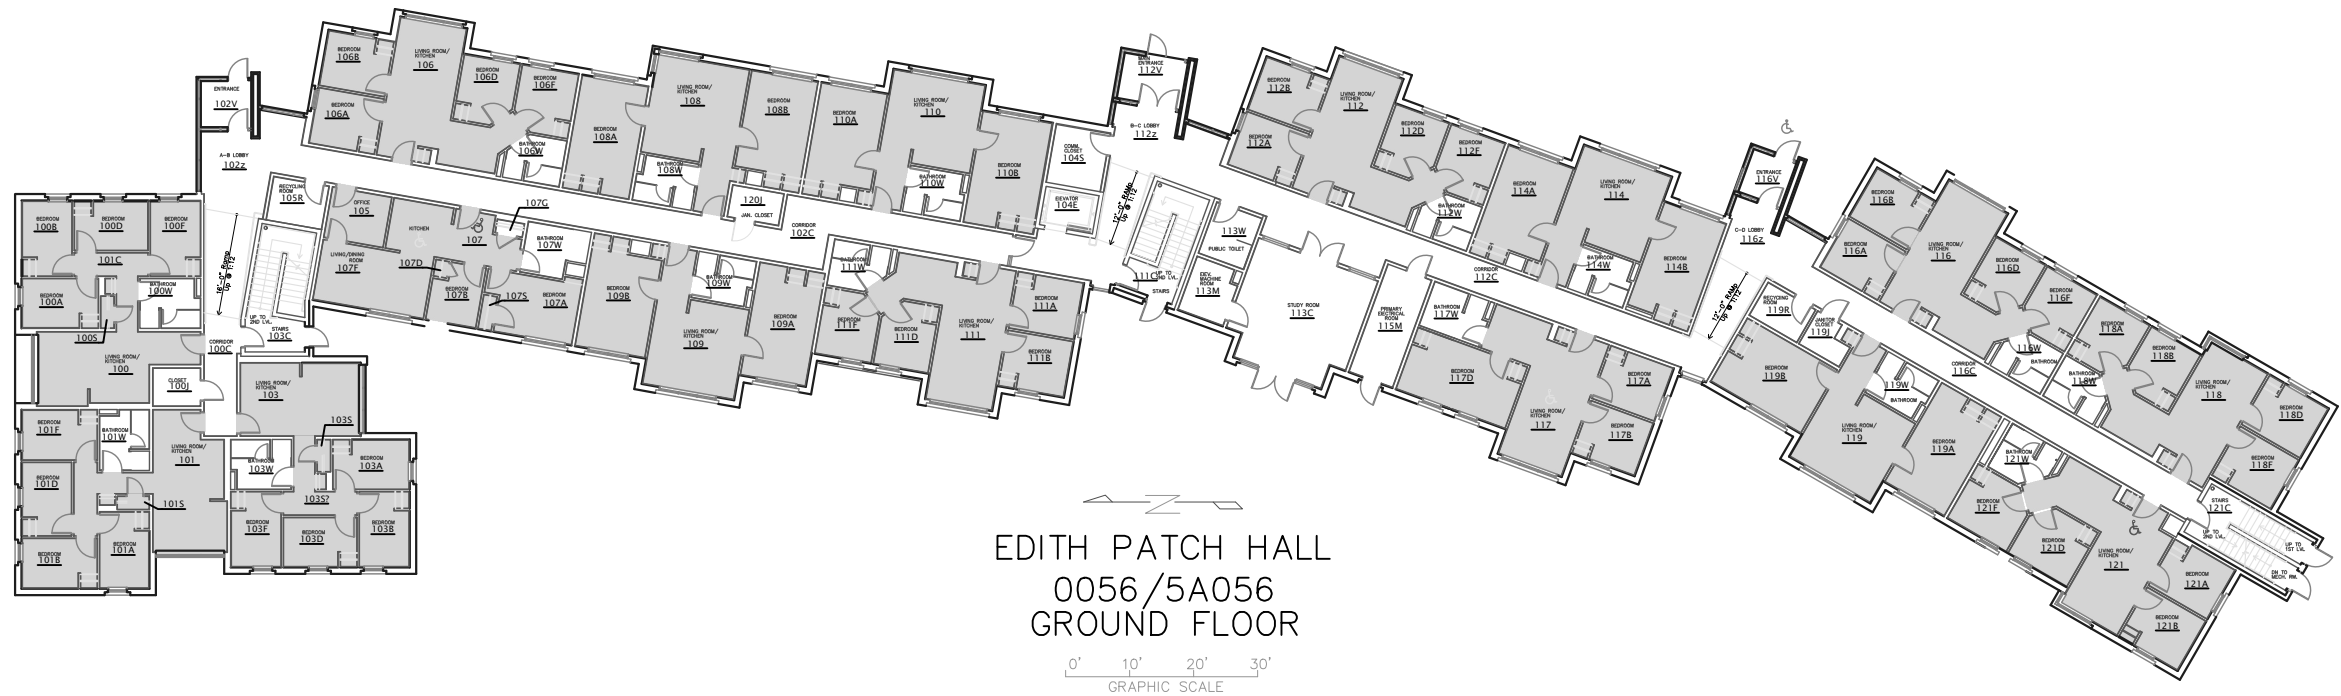

EDITH PATCH HALL
0056/5A056
GROUND FLOOR

0' 10' 20' 30'
GRAPHIC SCALE

APPROXIMATE AREA = 9632 SQ FT
PROPOSED FLOORING
REPLACEMENT AREA

 


REV.	DATE:	DESCRIPTION:
4		
3		
2		
1		


CAMPUS ORONO
PROJECT NUMBER: 5100715
PROJECT MGR. LANCE BOYINGTON

TITLE: FIRST FLOOR PLAN			
PROJECT: EDITH PATCH HALL FLOORING 2024			
LOCATION: 129 LONG RD, ORONO, ME 04473			
DRAWN BY: PETER KELTON	CHECK BY: WAS	PAGE NO: 002	
SCALE: 1"=30'	DATE: 4/13/2024		



APPROXIMATE AREA = 10648 SQ FT
PROPOSED FLOORING
REPLACEMENT AREA

 

REV.	DATE:	DESCRIPTION:
4		
REV.	DATE:	DESCRIPTION:
3		
REV.	DATE:	DESCRIPTION:
2		
REV.	DATE:	DESCRIPTION:
1		


CAMPUS ORONO
PROJECT NUMBER: 5100715
PROJECT MGR. LANCE BOYINGTON

TITLE: THIRD FLOOR PLAN			
PROJECT: EDITH PATCH HALL FLOORING 2024			
LOCATION: 129 LONG RD, ORONO, ME 04473			
DRAWN BY: PETER KELTON	CHECK BY: WAS	PAGE NO: 004	
SCALE: 1"=30'	DATE: 4/13/2024		