

NOTES:

Revisions

NO.	Date	Description

Stamped By:


Client:
UMaine Steam Vault

Sheet Title:
Steam Vault Layout


Project Number: 4344
Date: 6/14/2021 9:31:20 AM
Drawn By: RCD
Checked By: JS
Sheet Number:

MP501


Scale: As indicated

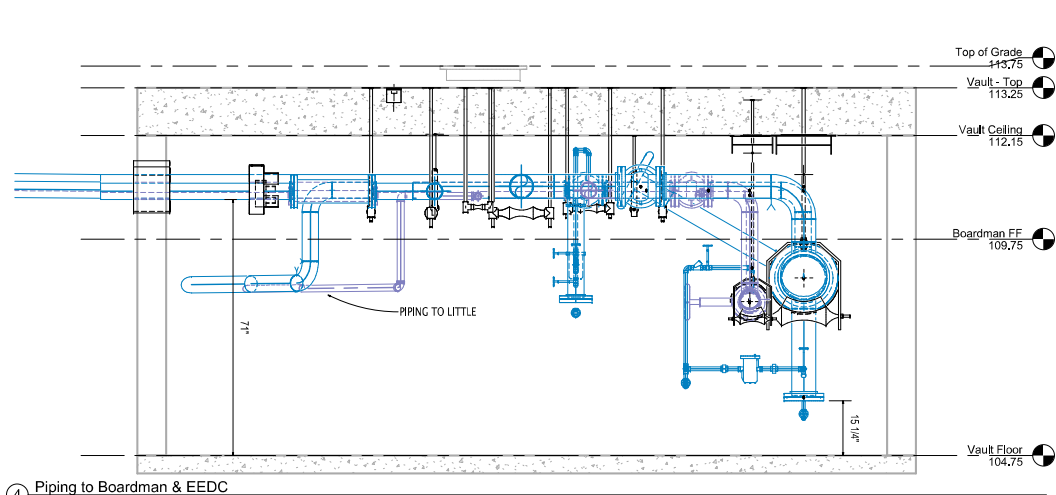


④ Piping to Boardman & EEDC
1/2" = 1'-0"

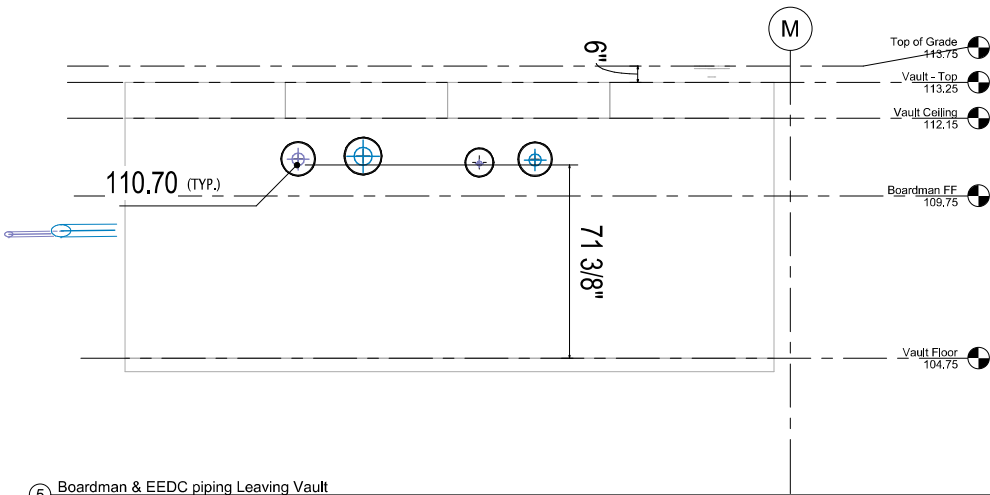

⑤ Boardman & EEDC piping Leaving Vault
3/8" = 1'-0"

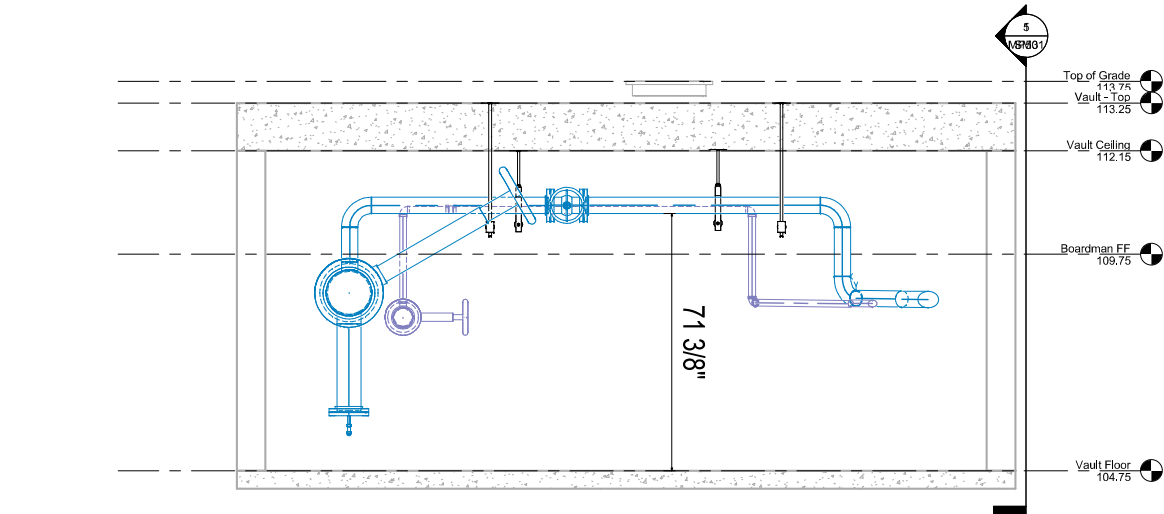


③ Piping to Little
1/2" = 1'-0"

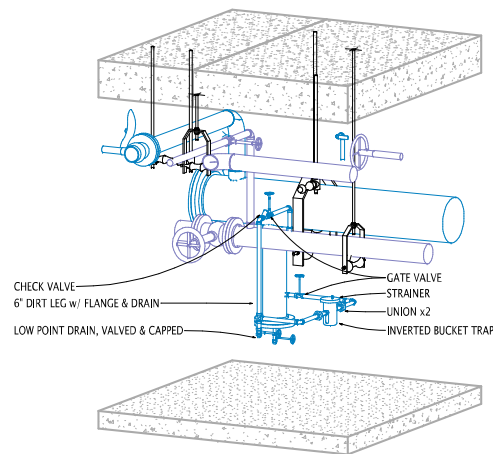

② Drip Leg Assembly
3/4" = 1'-0"

FOR LOTO ONLY

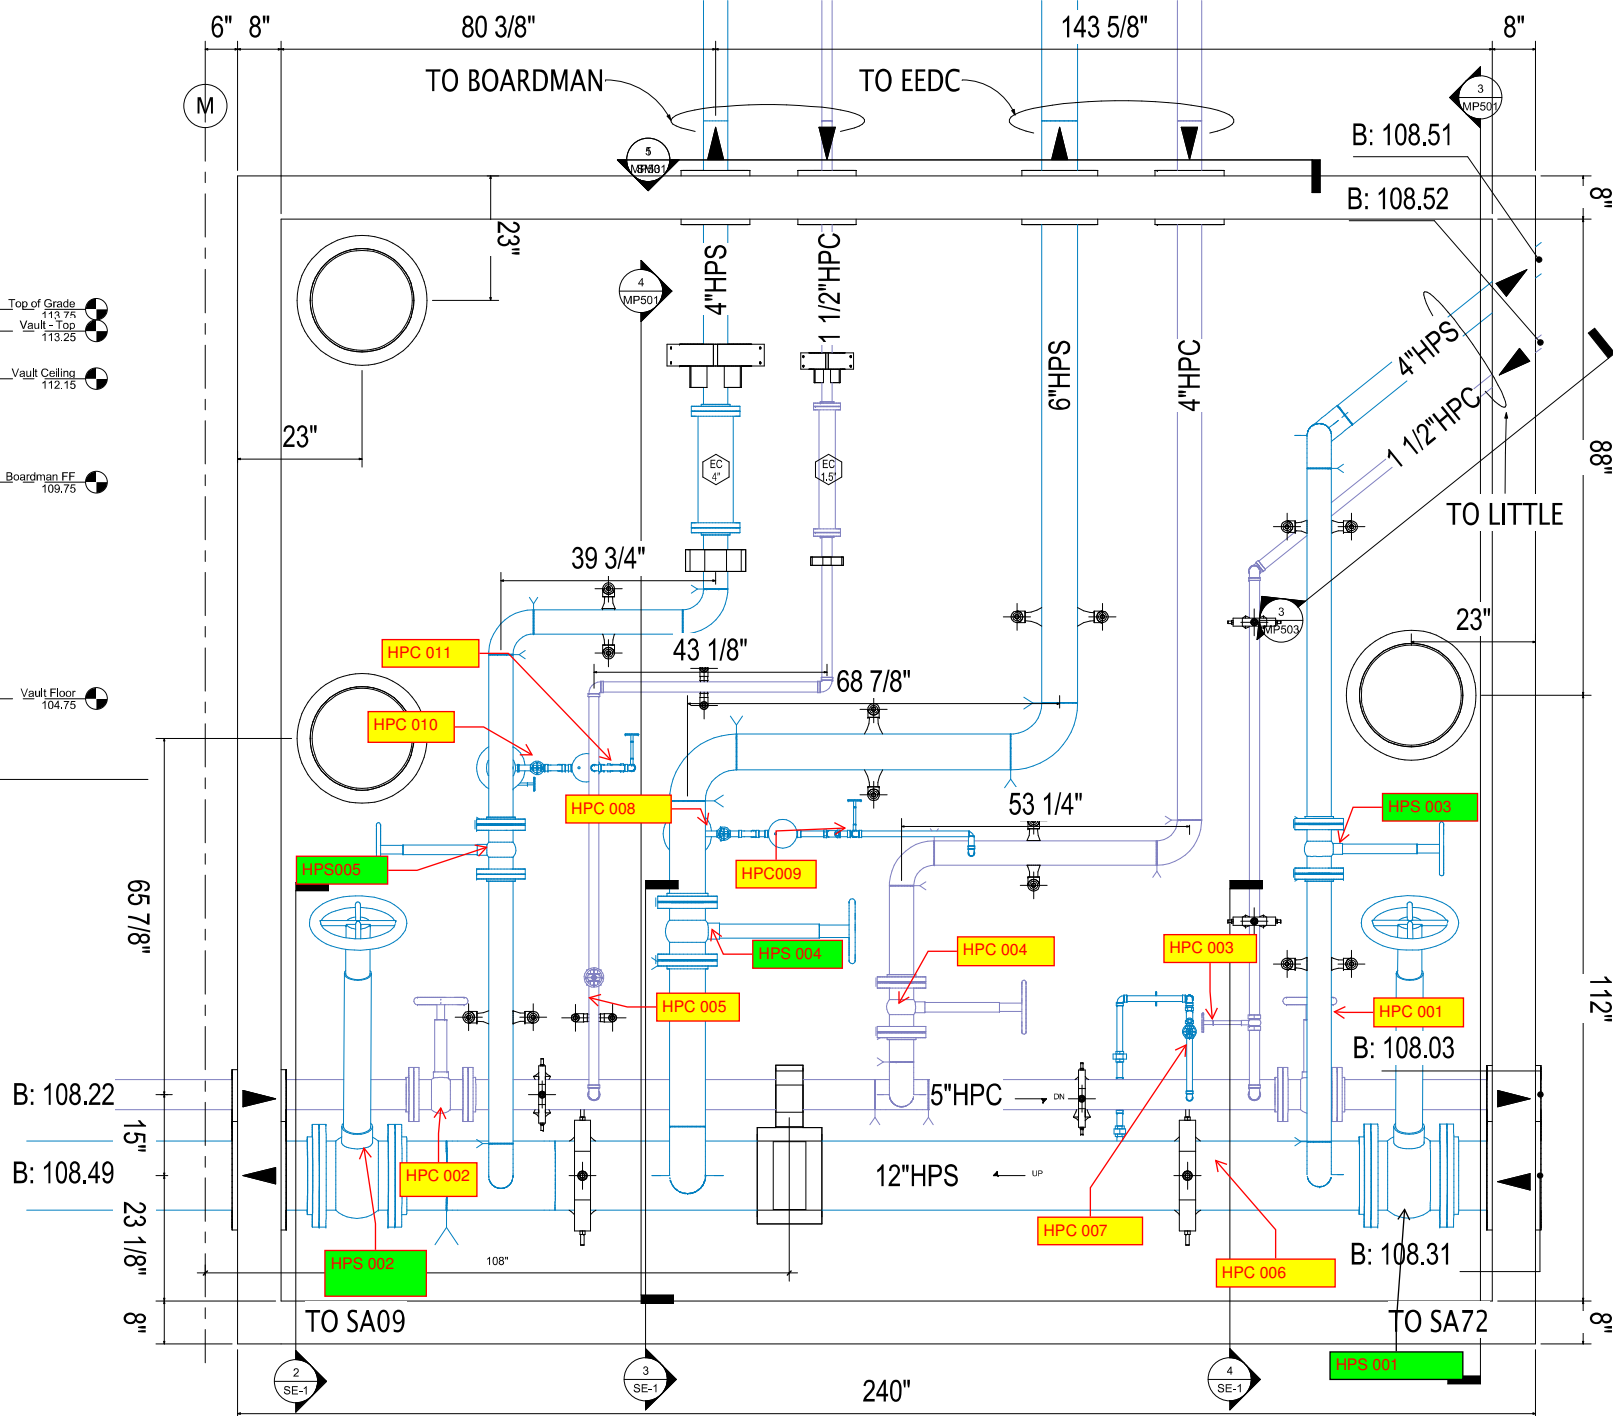

① Plan
3/4" = 1'-0"